


SW 35th Court

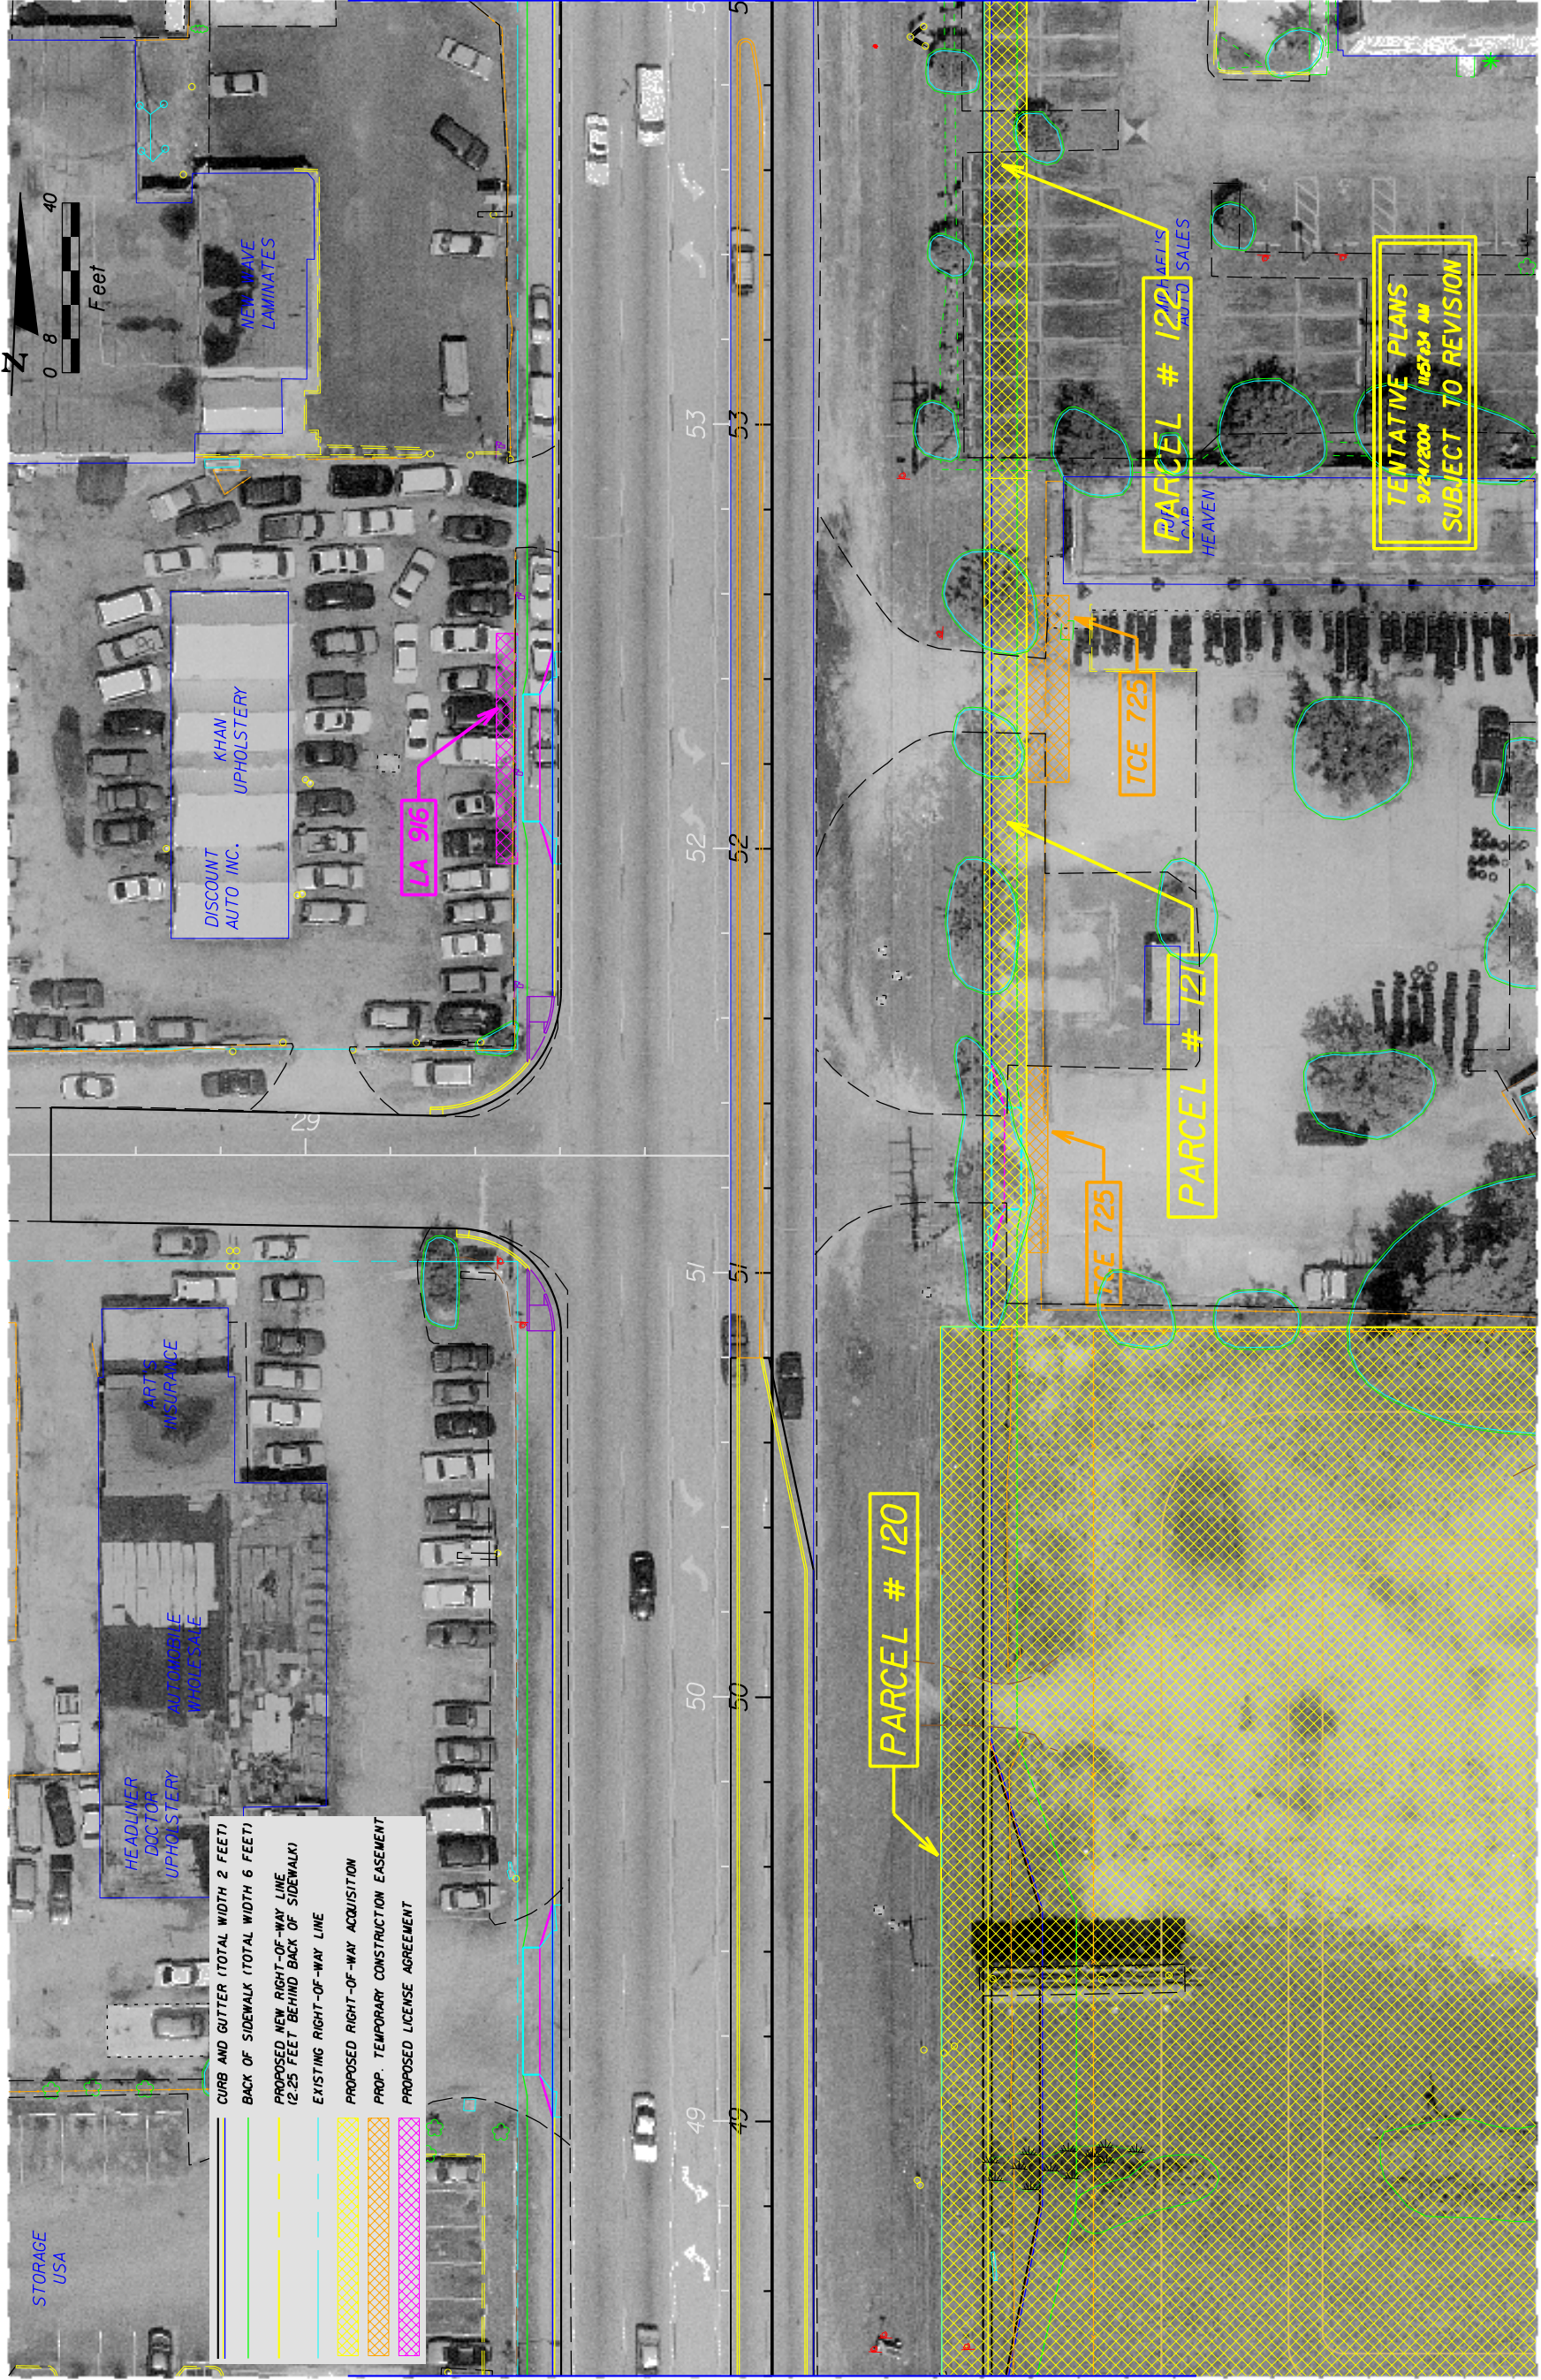

MATCH LINE STA. 48+40.00

MATCH LINE STA. 54+00.00

REVISIONS	
DATE	DESCRIPTION

ENGINEER OF RECORD:
 JAMES EUGENE FORD, P.E. * 47526
 3400 W. COMMERCIAL BLVD.
 FORT LAUDERDALE, FL 33309

STATE OF FLORIDA	
DEPARTMENT OF TRANSPORTATION	
ROAD NO.	COUNTY
7	BROWARD
FINANCIAL PROJECT ID	
227773-1-52-01	

ROADWAY PLAN - SR 7

SHEET NO. 37