


MATCH LINE STA. 22+50.00

MATCH LINE STA. 28+40.00

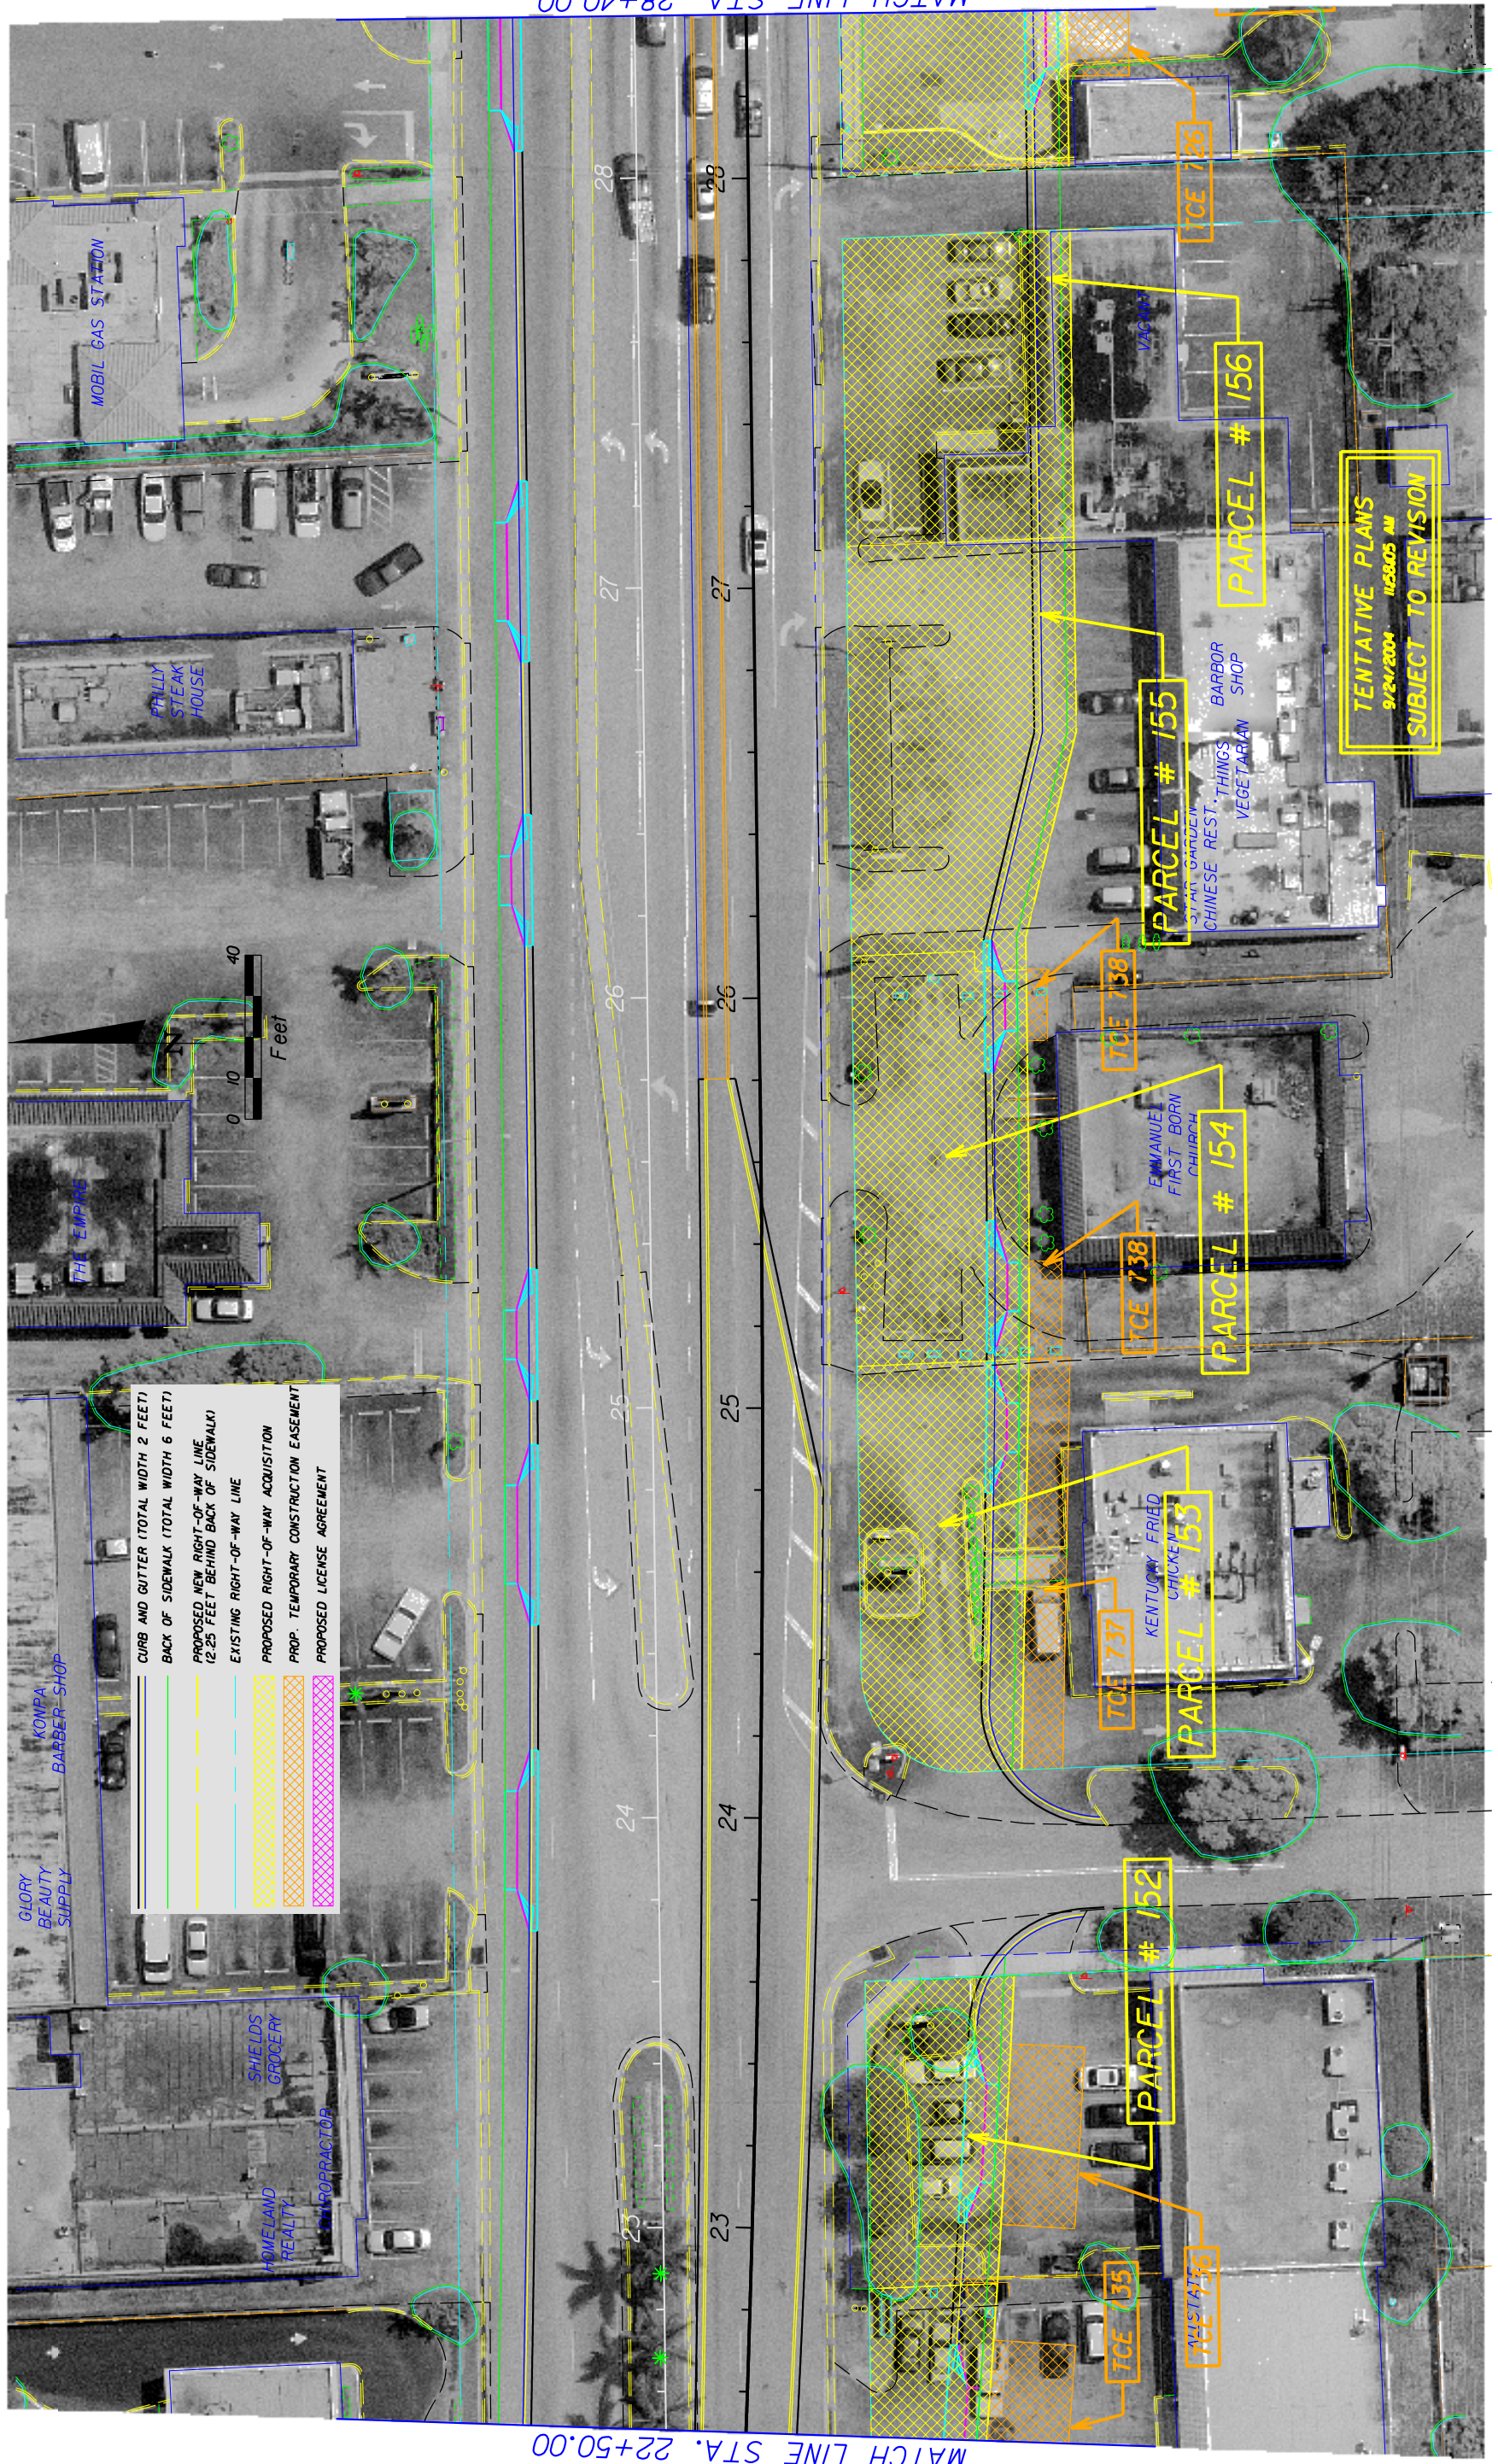

REVISIONS	
DATE	DESCRIPTION

ENGINEER OF RECORD:  
 JAMES EUGENE FORD, P.E. \* 47526  
 3400 W. COMMERCIAL BLVD.  
 FORT LAUDERDALE, FL 33309

STATE OF FLORIDA	
DEPARTMENT OF TRANSPORTATION	
ROAD NO.	COUNTY
7	BROWARD
FINANCIAL PROJECT ID	
22773-1-52-01	

**ROADWAY PLAN**  
**MIRAMAR PARKWAY**

SHEET NO. 48