


SW 27th Street

SW 26th Street

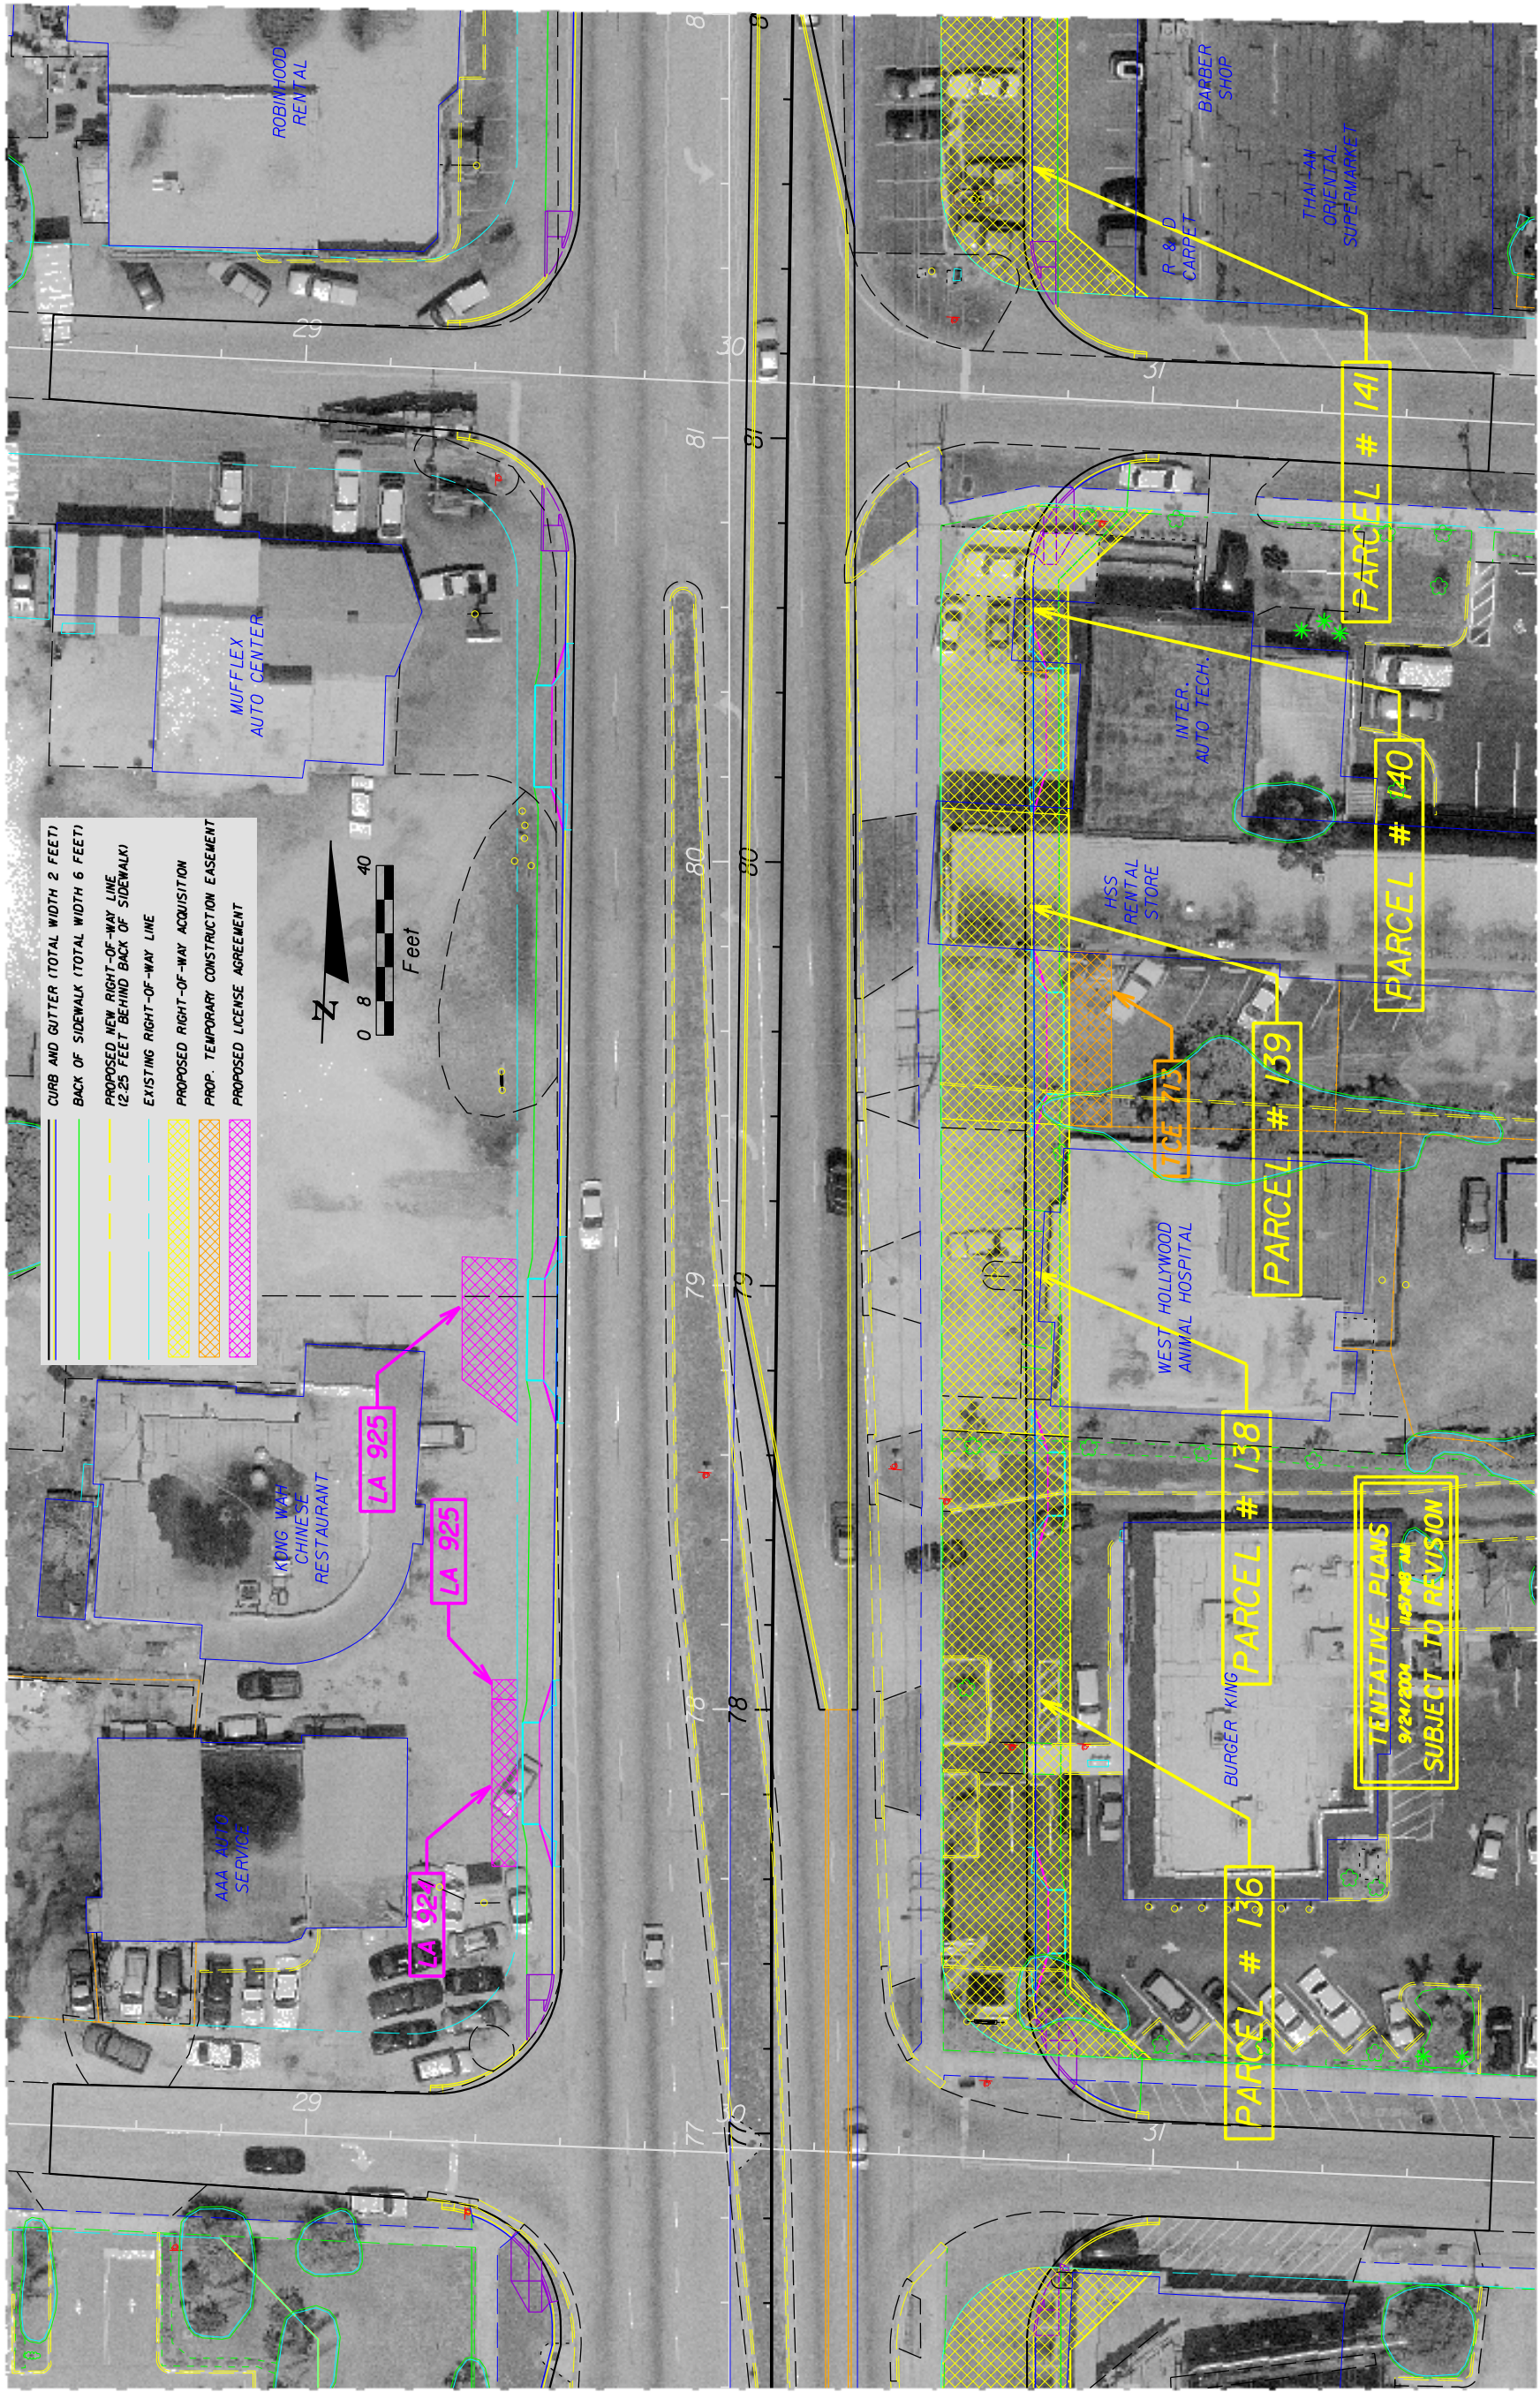

MATCH LINE STA. 76+40.00

MATCH LINE STA. 82+00.00

SW 27th Street

SW 26th Street

REVISIONS	
DATE	DESCRIPTION

ENGINEER OF RECORD:
 JAMES EUGENE FORD, P.E. • 47526
 3400 W. COMMERCIAL BLVD.
 FORT LAUDERDALE, FL 33309

STATE OF FLORIDA		
DEPARTMENT OF TRANSPORTATION		
ROAD NO.	COUNTY	FINANCIAL PROJECT ID
7	BROWARD	22773-1-52-01

SHEET NO.
42

ROADWAY PLAN - SR 7