


SW 25th Street

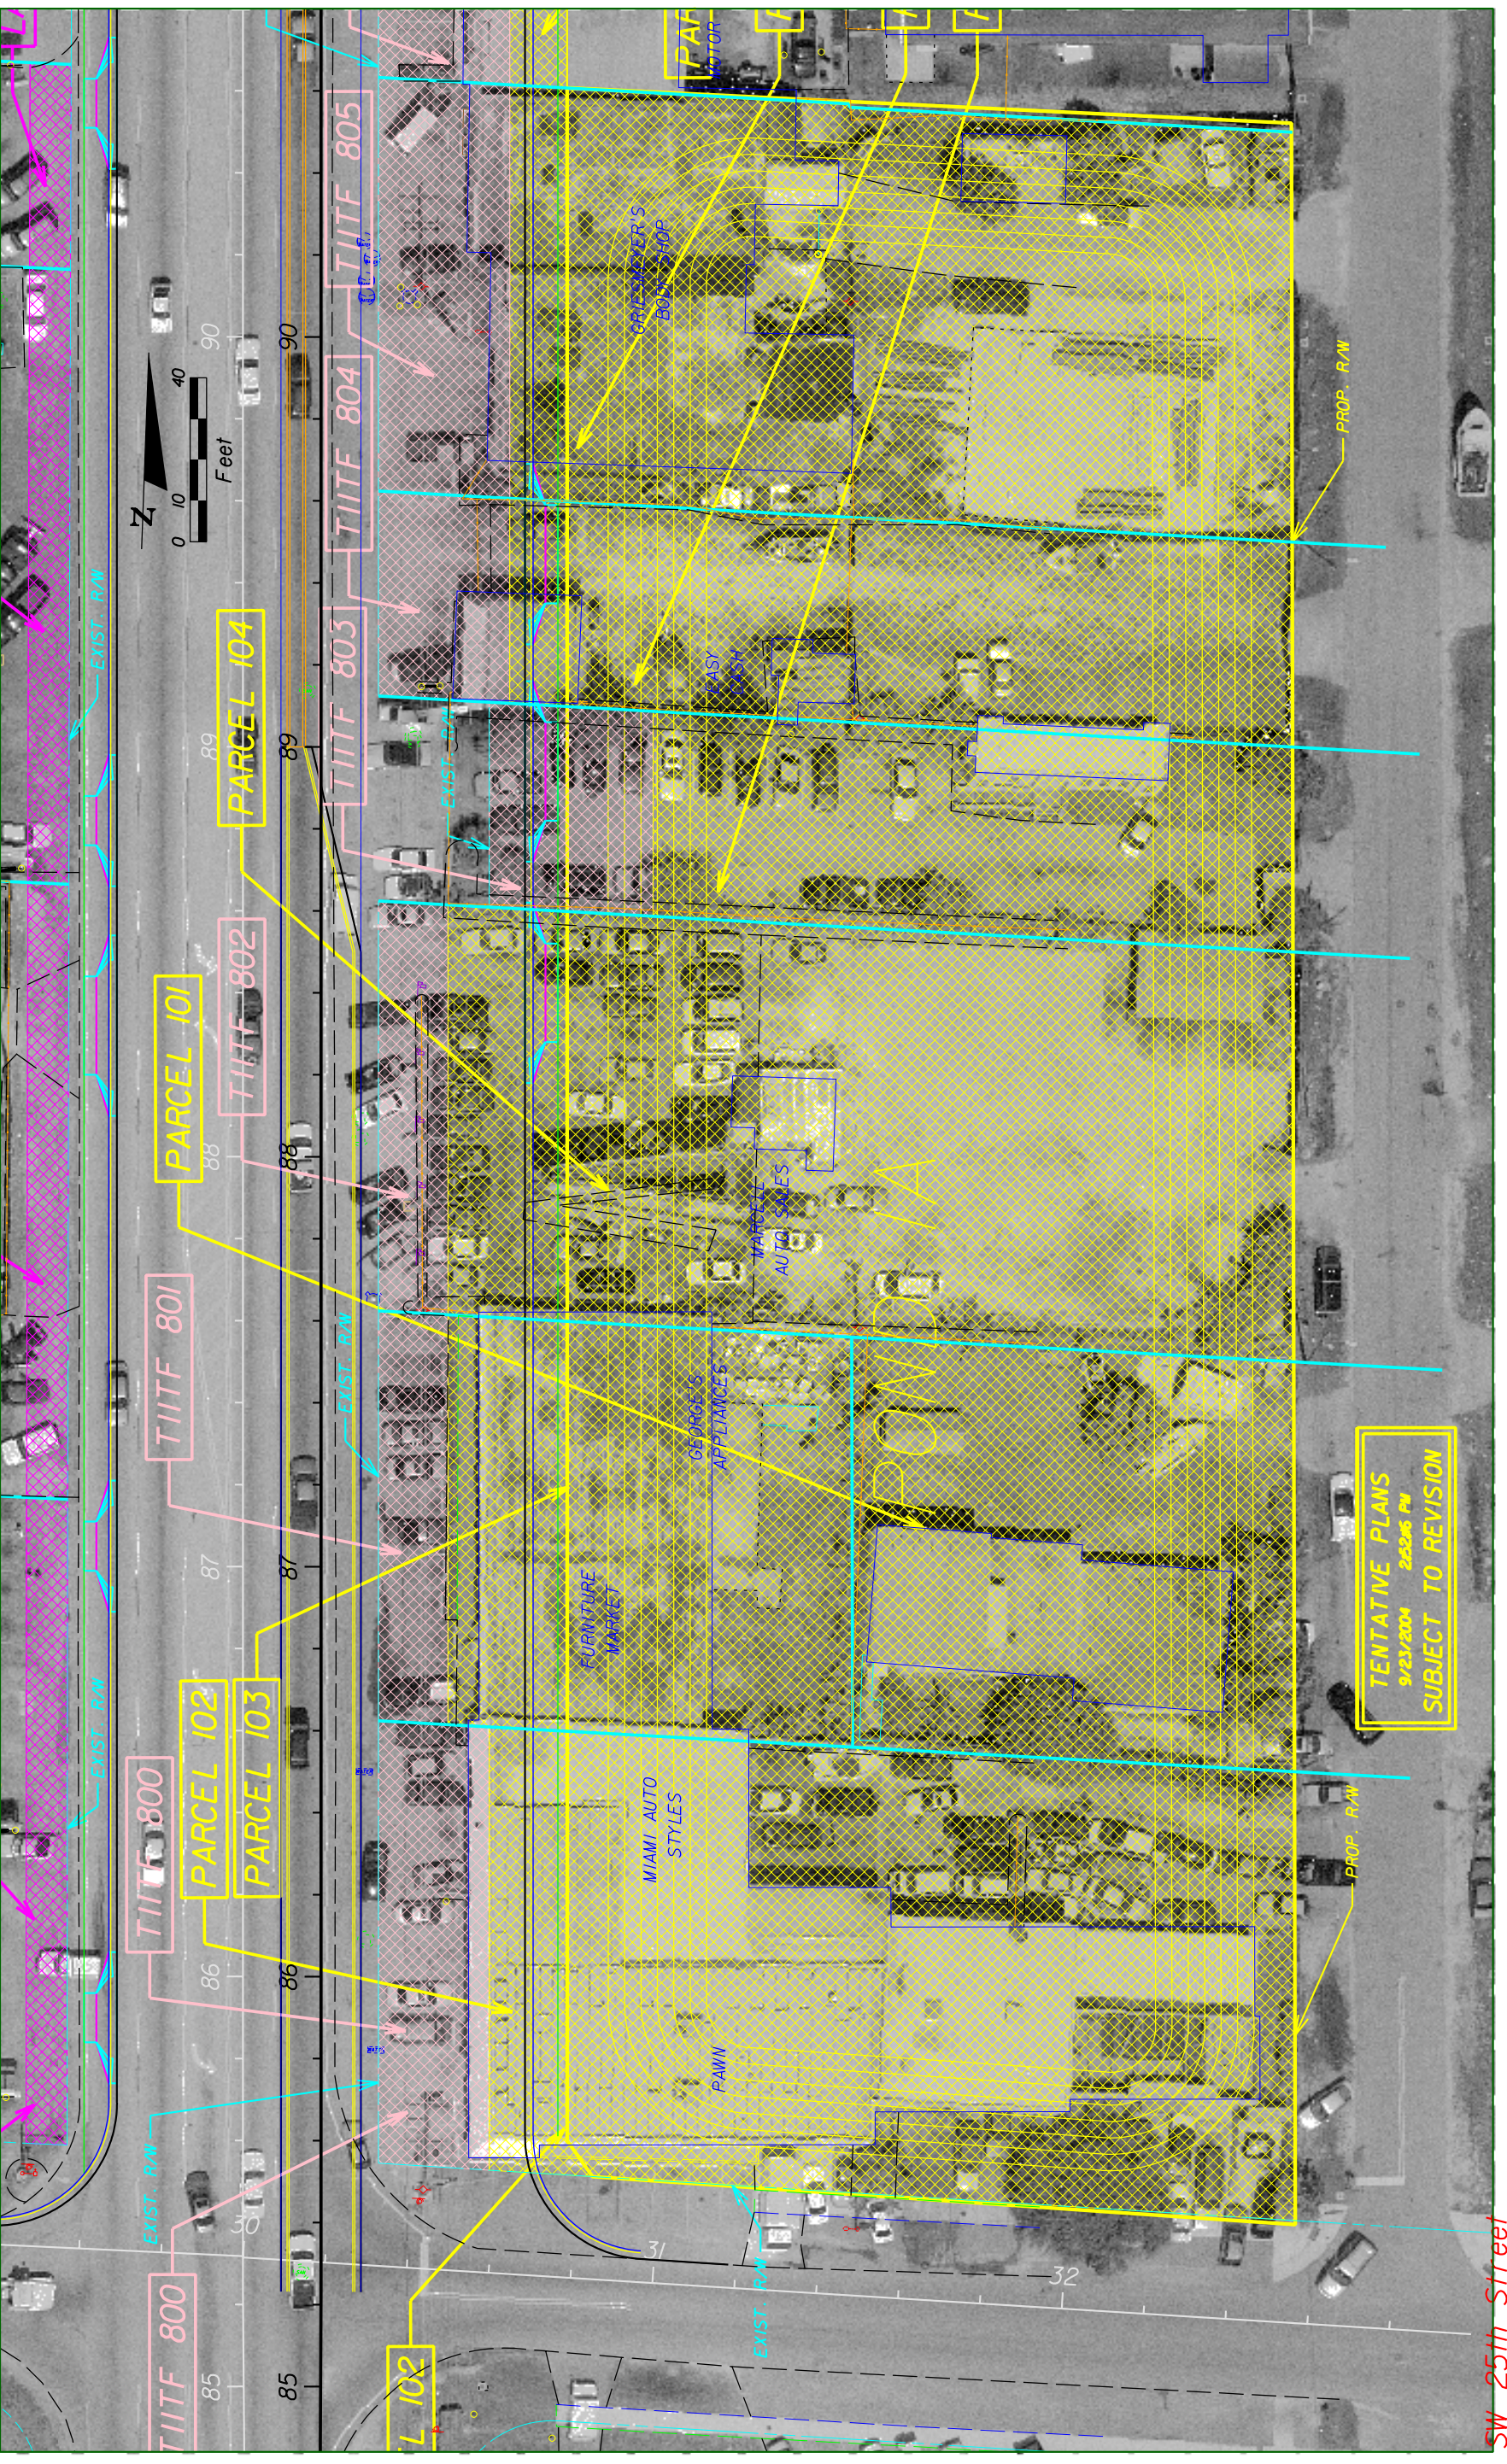

SW 25th Street

REVISIONS	
DATE	DESCRIPTION

ENGINEER OF RECORD:
 JAMES EUGENE FORD, P.E. * 47526
 3400 W. COMMERCIAL BLVD.
 FORT LAUDERDALE, FL 33309

STATE OF FLORIDA	
DEPARTMENT OF TRANSPORTATION	
ROAD NO.	COUNTY
7	BROWARD
FINANCIAL PROJECT ID	
22774-1-52-01	

SHEET NO. 50

POND PLAN - POND IA