


MAYO Street

WILEY Street

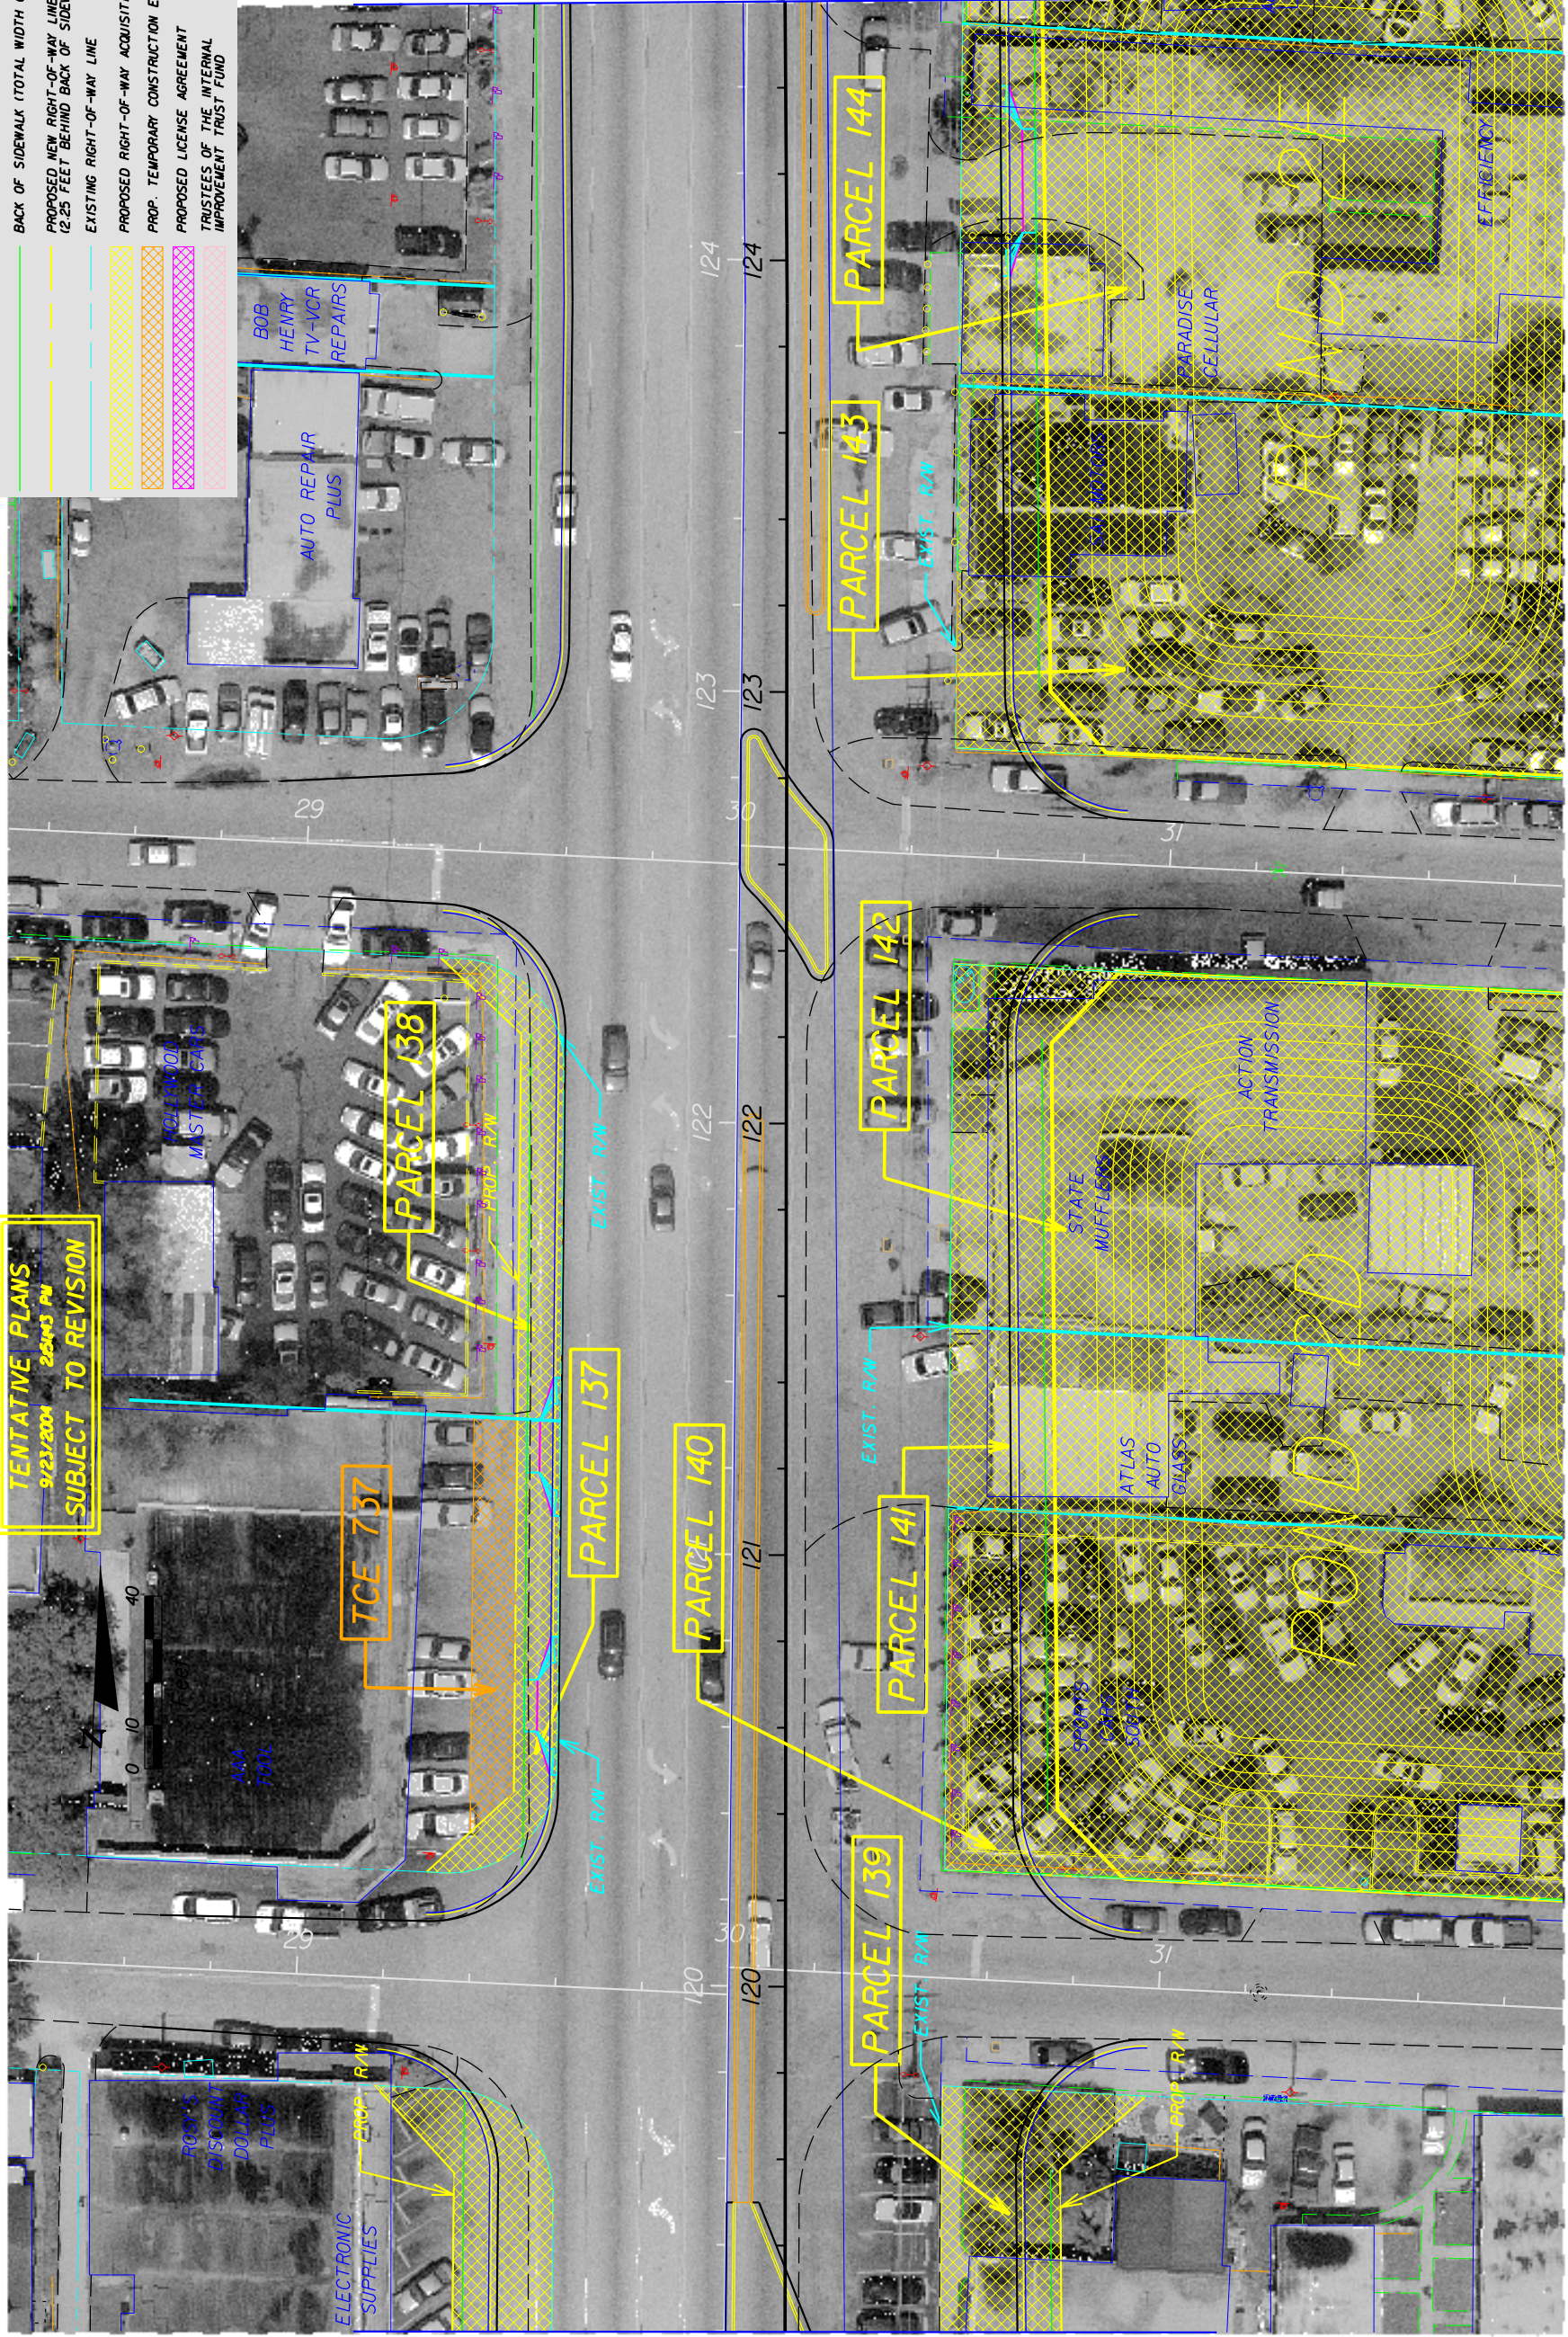

MATCH LINE STA. 119+20.00

MATCH LINE STA. 124+60.00

MAYO Street

WILEY Street

REVISIONS		DESCRIPTION	DATE	BY	DESCRIPTION
DATE	BY				

ENGINEER OF RECORD:
 JAMES EUGENE FORD, P.E. * 47526
 3400 W. COMMERCIAL BLVD.
 FORT LAUDERDALE, FL 33309

STATE OF FLORIDA		DEPARTMENT OF TRANSPORTATION	
ROAD NO.	COUNTY	FINANCIAL PROJECT ID	
7	BROWARD	22774-1-52-01	

SHEET NO. 38

ROADWAY PLAN - SR-7