


MAYO Street WILEY Street

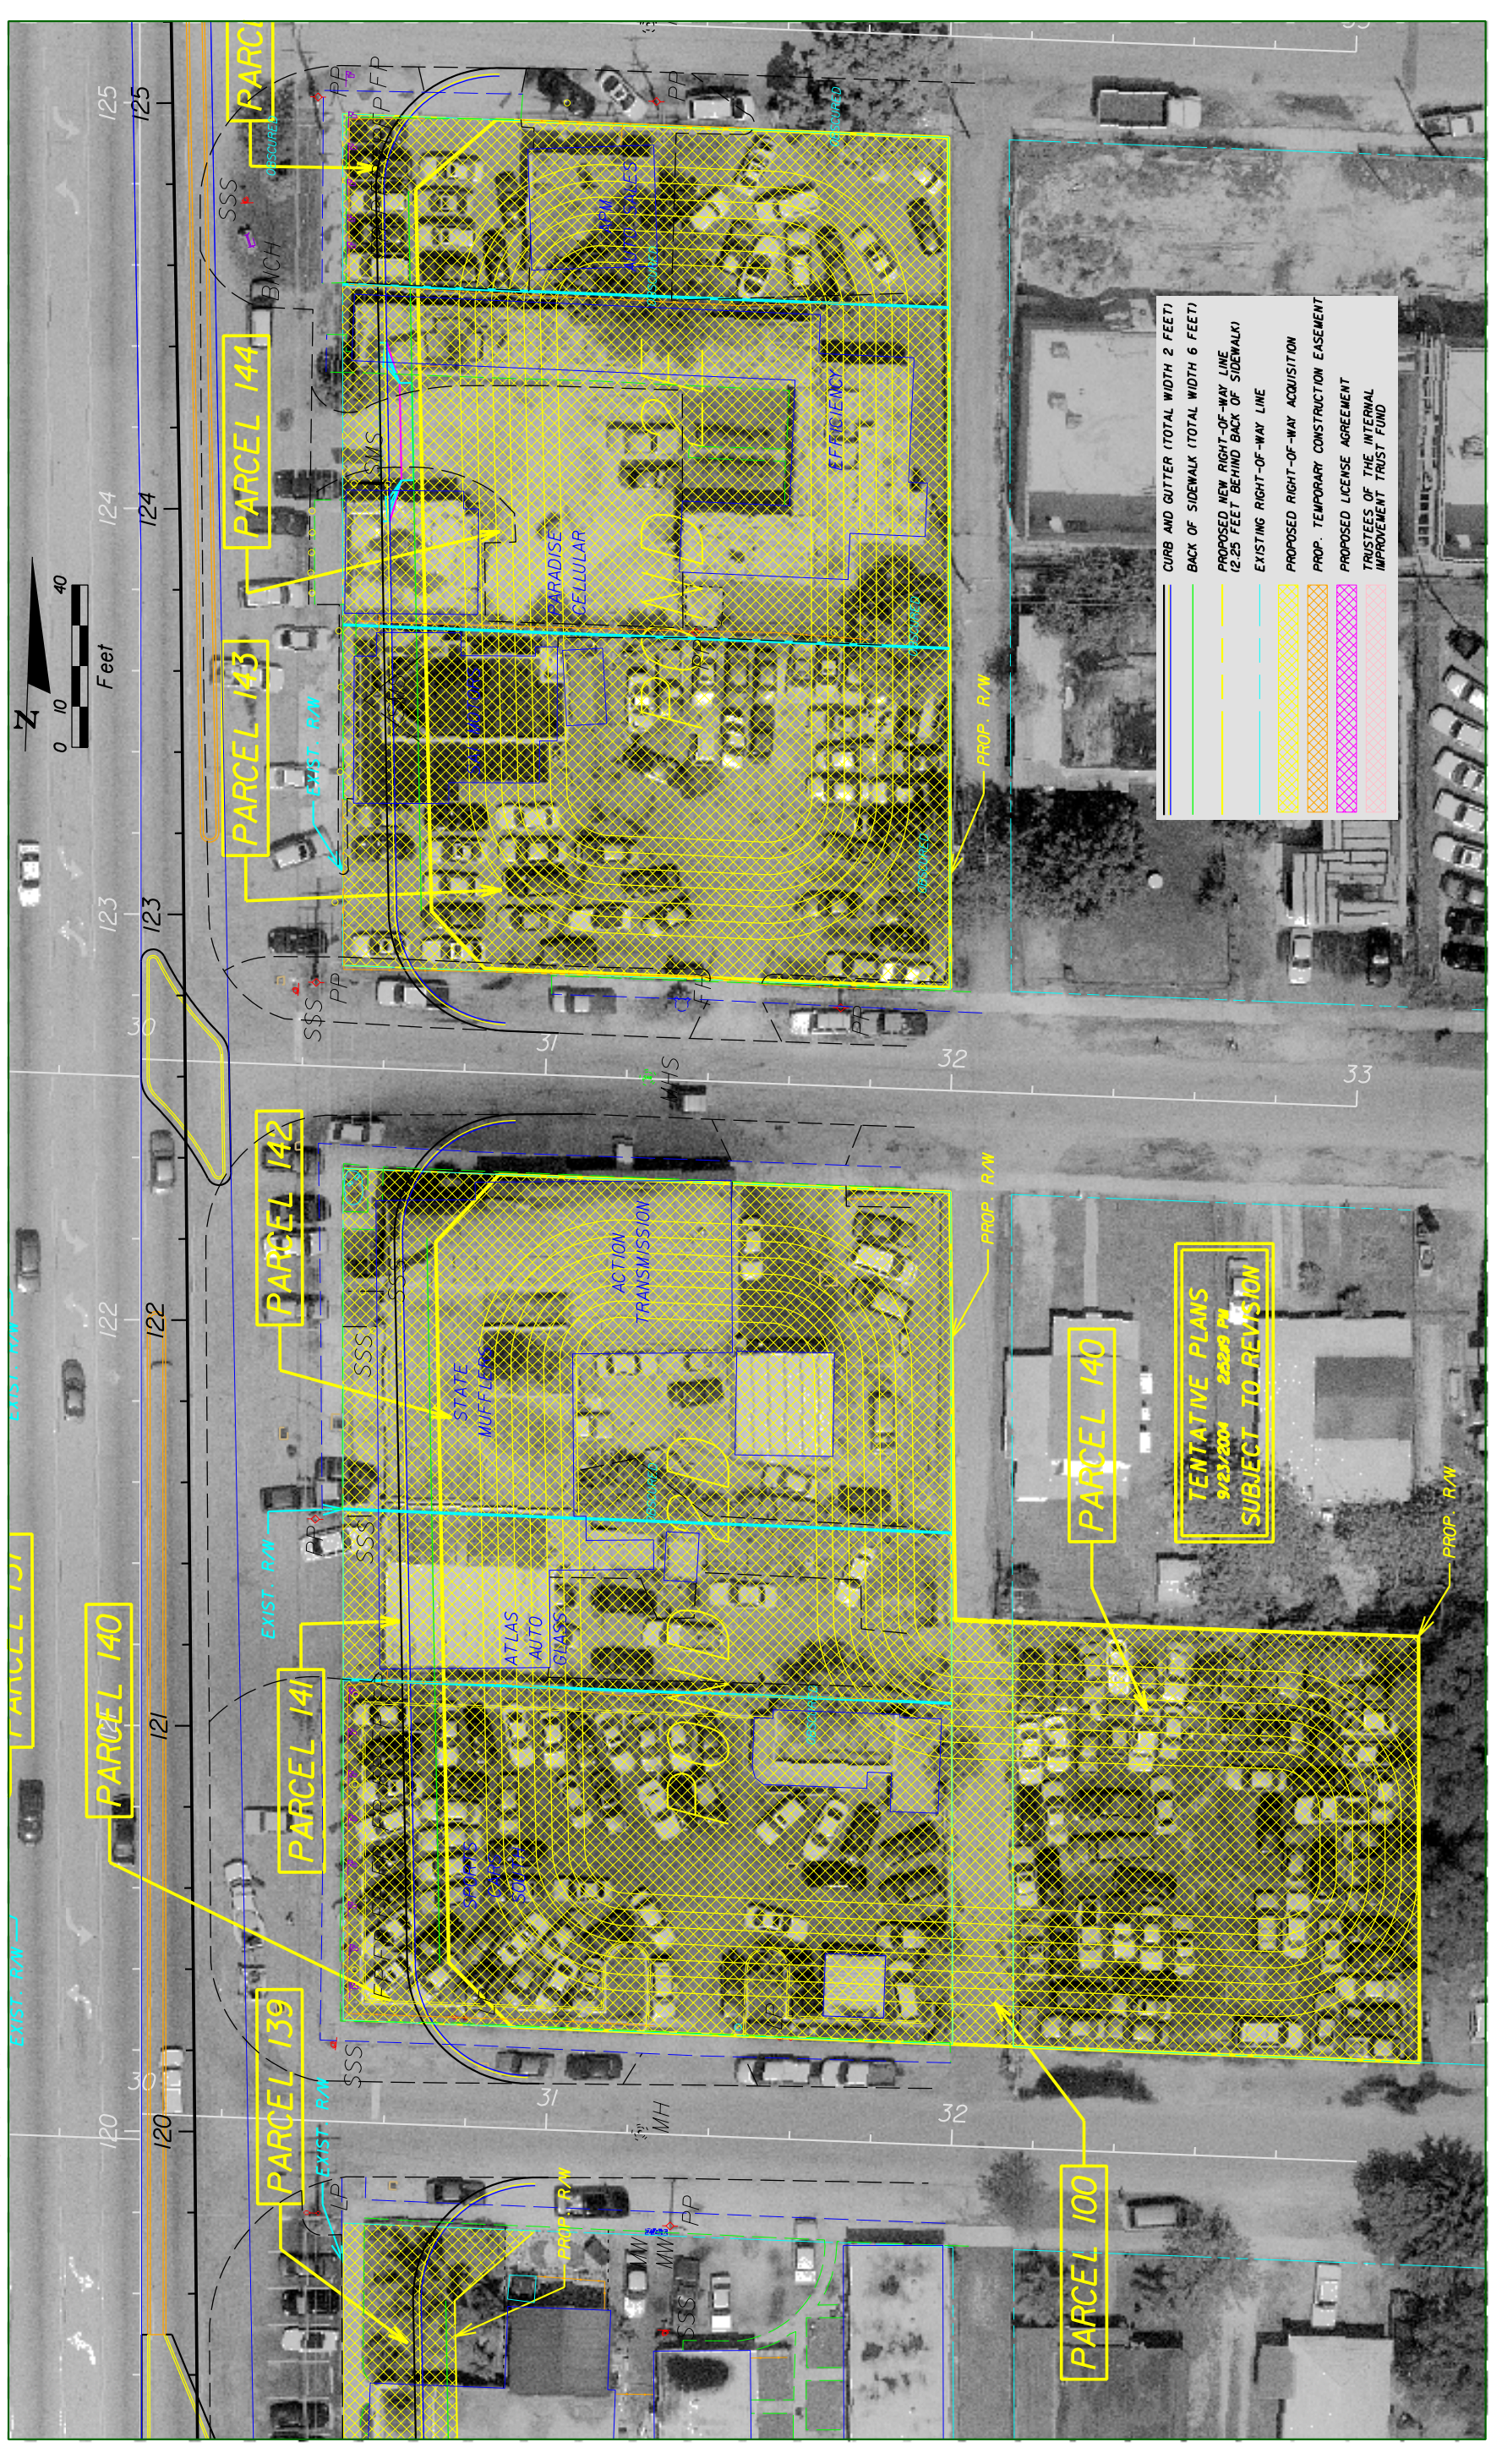

MAYO Street WILEY Street PLUNKET Street

REVISIONS		DESCRIPTION	
DATE	BY	DATE	BY

ENGINEER OF RECORD:		STATE OF FLORIDA	
JAMES EUGENE FORD, P.E. • 47526		DEPARTMENT OF TRANSPORTATION	
3400 W. COMMERCIAL BLVD.		ROAD NO.	COUNTY
FORT LAUDERDALE, FL 33309		7	BROWARD
		FINANCIAL PROJECT ID	227774-1-52-01

POND PLAN - PONDS 2D & 2E		SHEET NO.
		51