


WASHINGTON Street

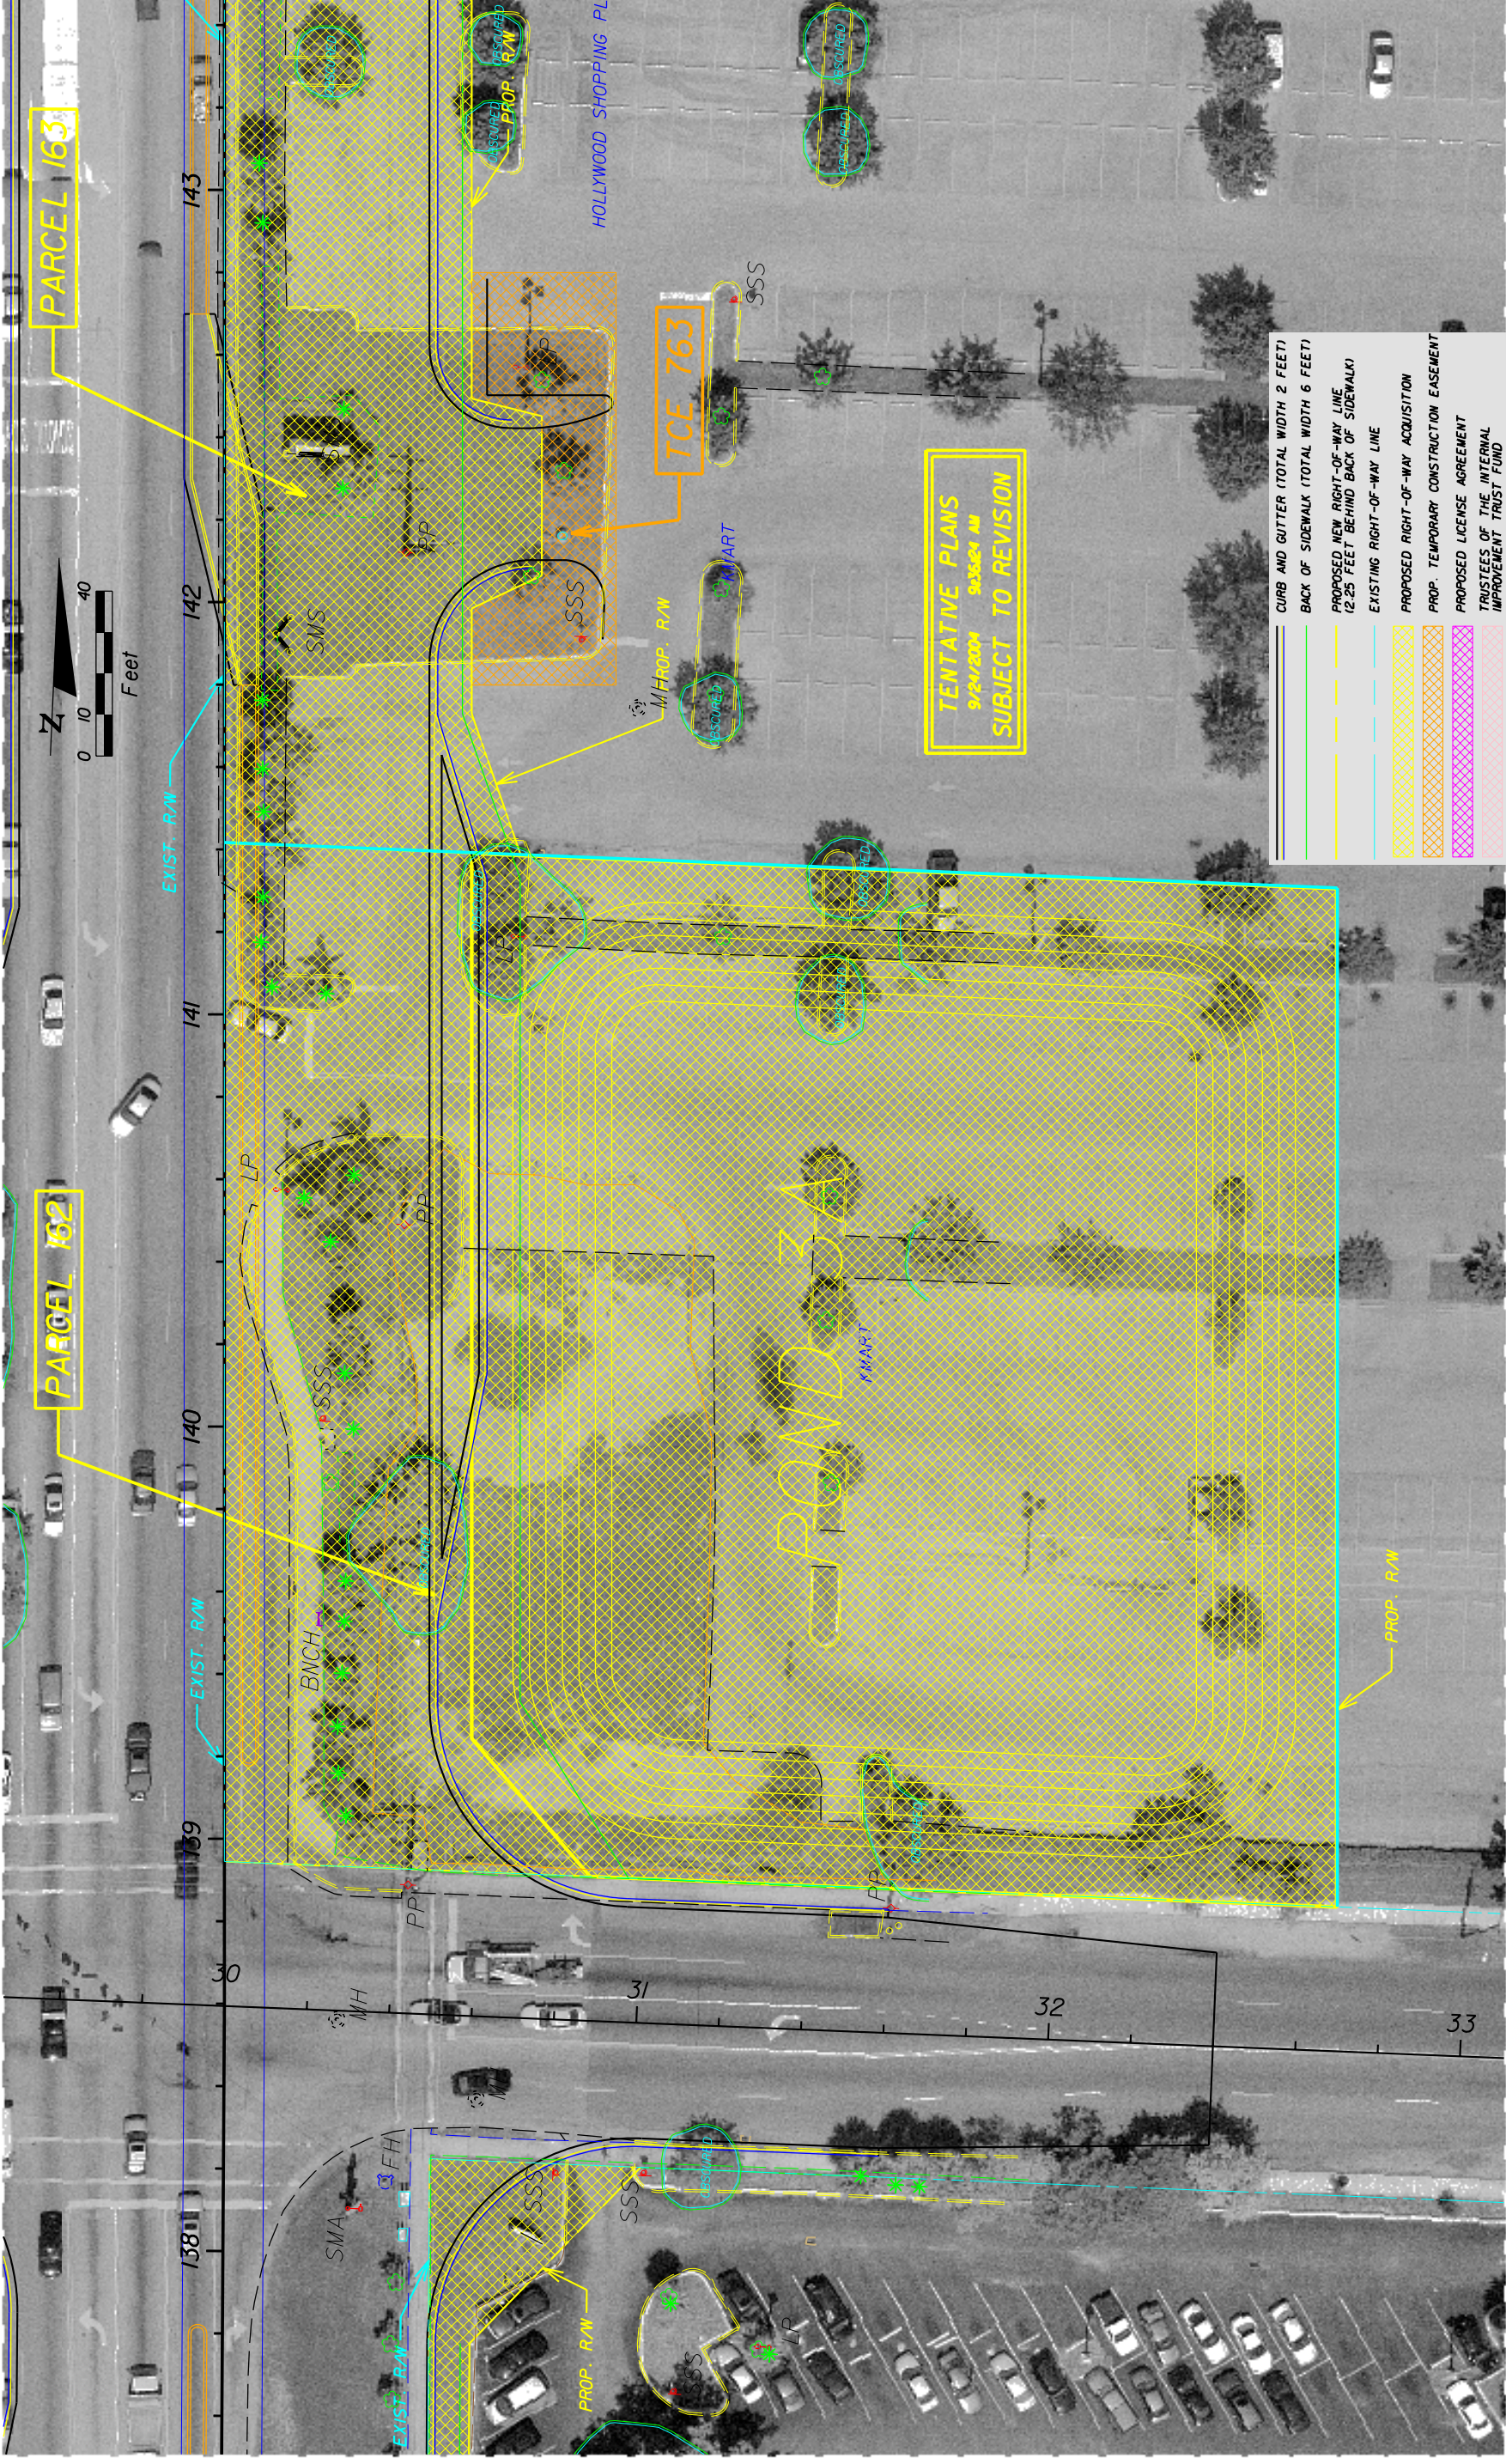

WASHINGTON Street

REVISIONS		STATE OF FLORIDA	
DATE	BY	DEPARTMENT OF TRANSPORTATION	
		ROAD NO.	COUNTY
		7	BROWARD
		FINANCIAL PROJECT ID	22774-1-52-01
ENGINEER OF RECORD:		POND PLAN - POND 3A	
JAMES EUGENE FORD, P.E. * 47526			
3400 W. COMMERCIAL BLVD.			
FORT LAUDERDALE, FL 33309			
SHEET NO.		53	