


HOLLYWOOD Boulevard

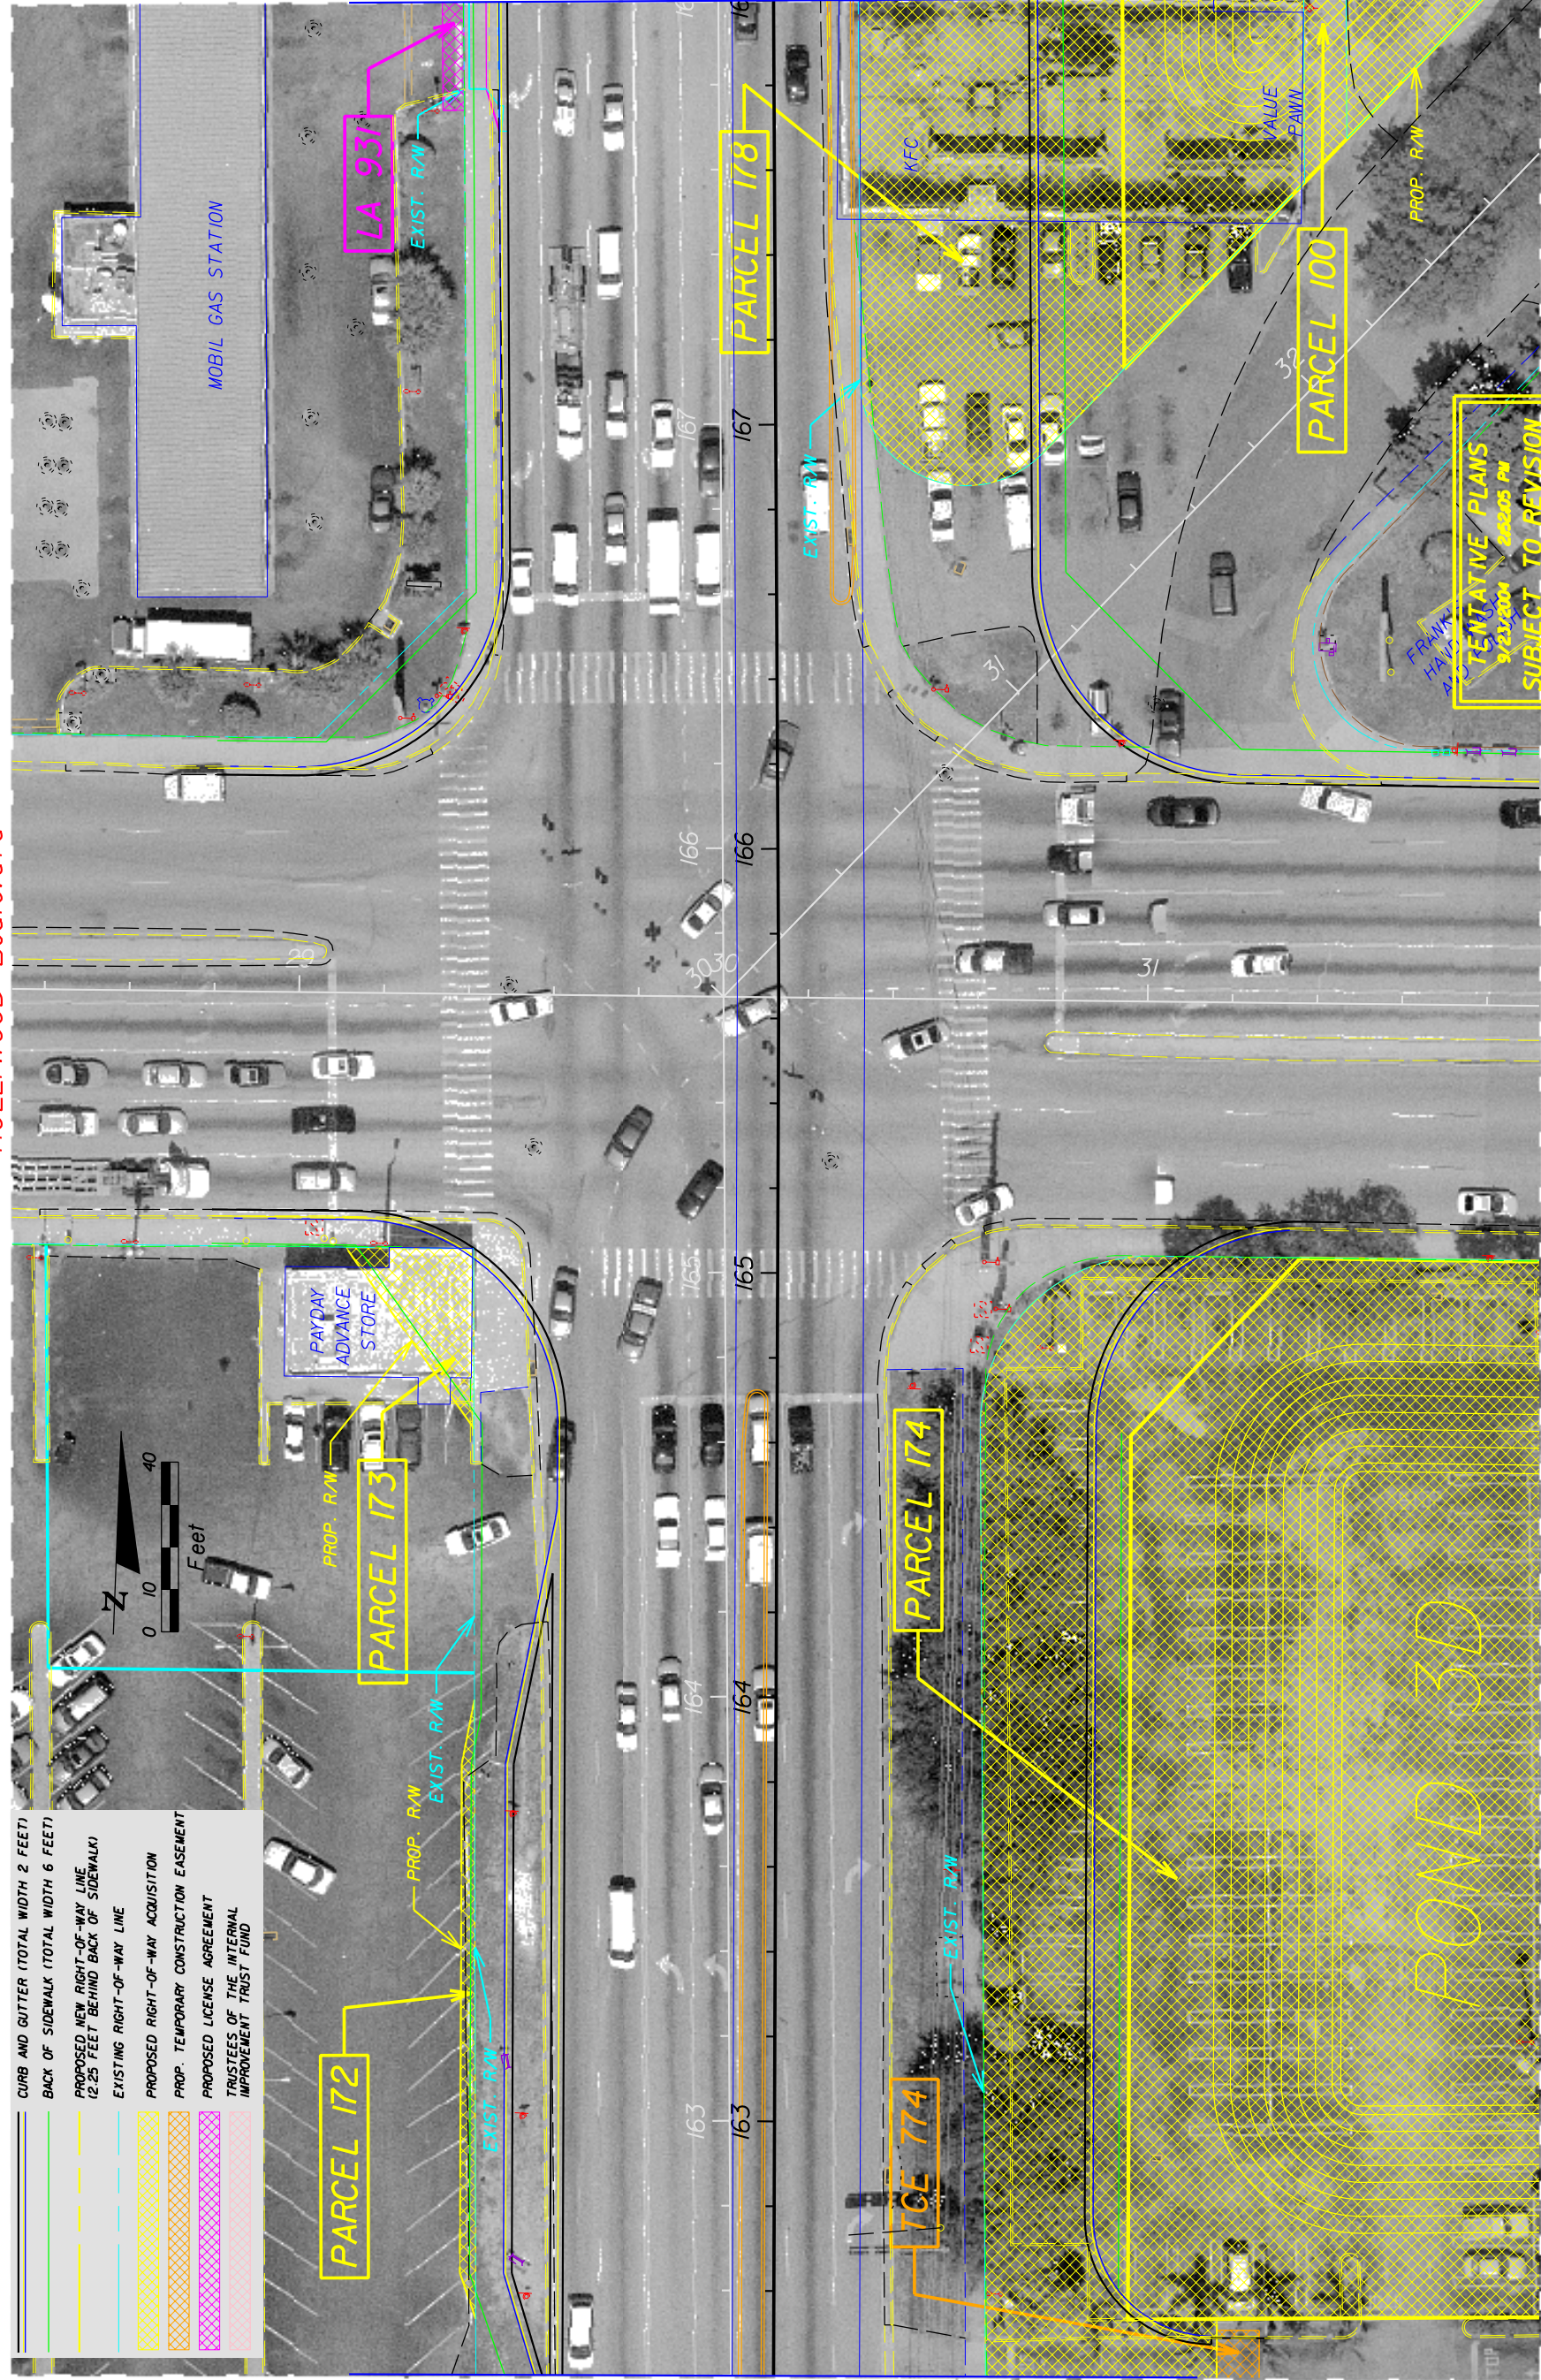

MATCH LINE STA. 162+40.00

MATCH LINE STA. 168+00.00

HOLLYWOOD Boulevard

| REVISIONS |             |
|-----------|-------------|
| DATE      | DESCRIPTION |
|           |             |
|           |             |

ENGINEER OF RECORD:  
 JAMES EUGENE FORD, P.E. • 47526  
 3400 W. COMMERCIAL BLVD.  
 FORT LAUDERDALE, FL 33309

|                              |         |
|------------------------------|---------|
| STATE OF FLORIDA             |         |
| DEPARTMENT OF TRANSPORTATION |         |
| ROAD NO.                     | COUNTY  |
| 7                            | BROWARD |
| FINANCIAL PROJECT ID         |         |
| 22774-1-52-01                |         |

ROADWAY PLAN - SR 7

SHEET NO. 46