


DUVAL Street

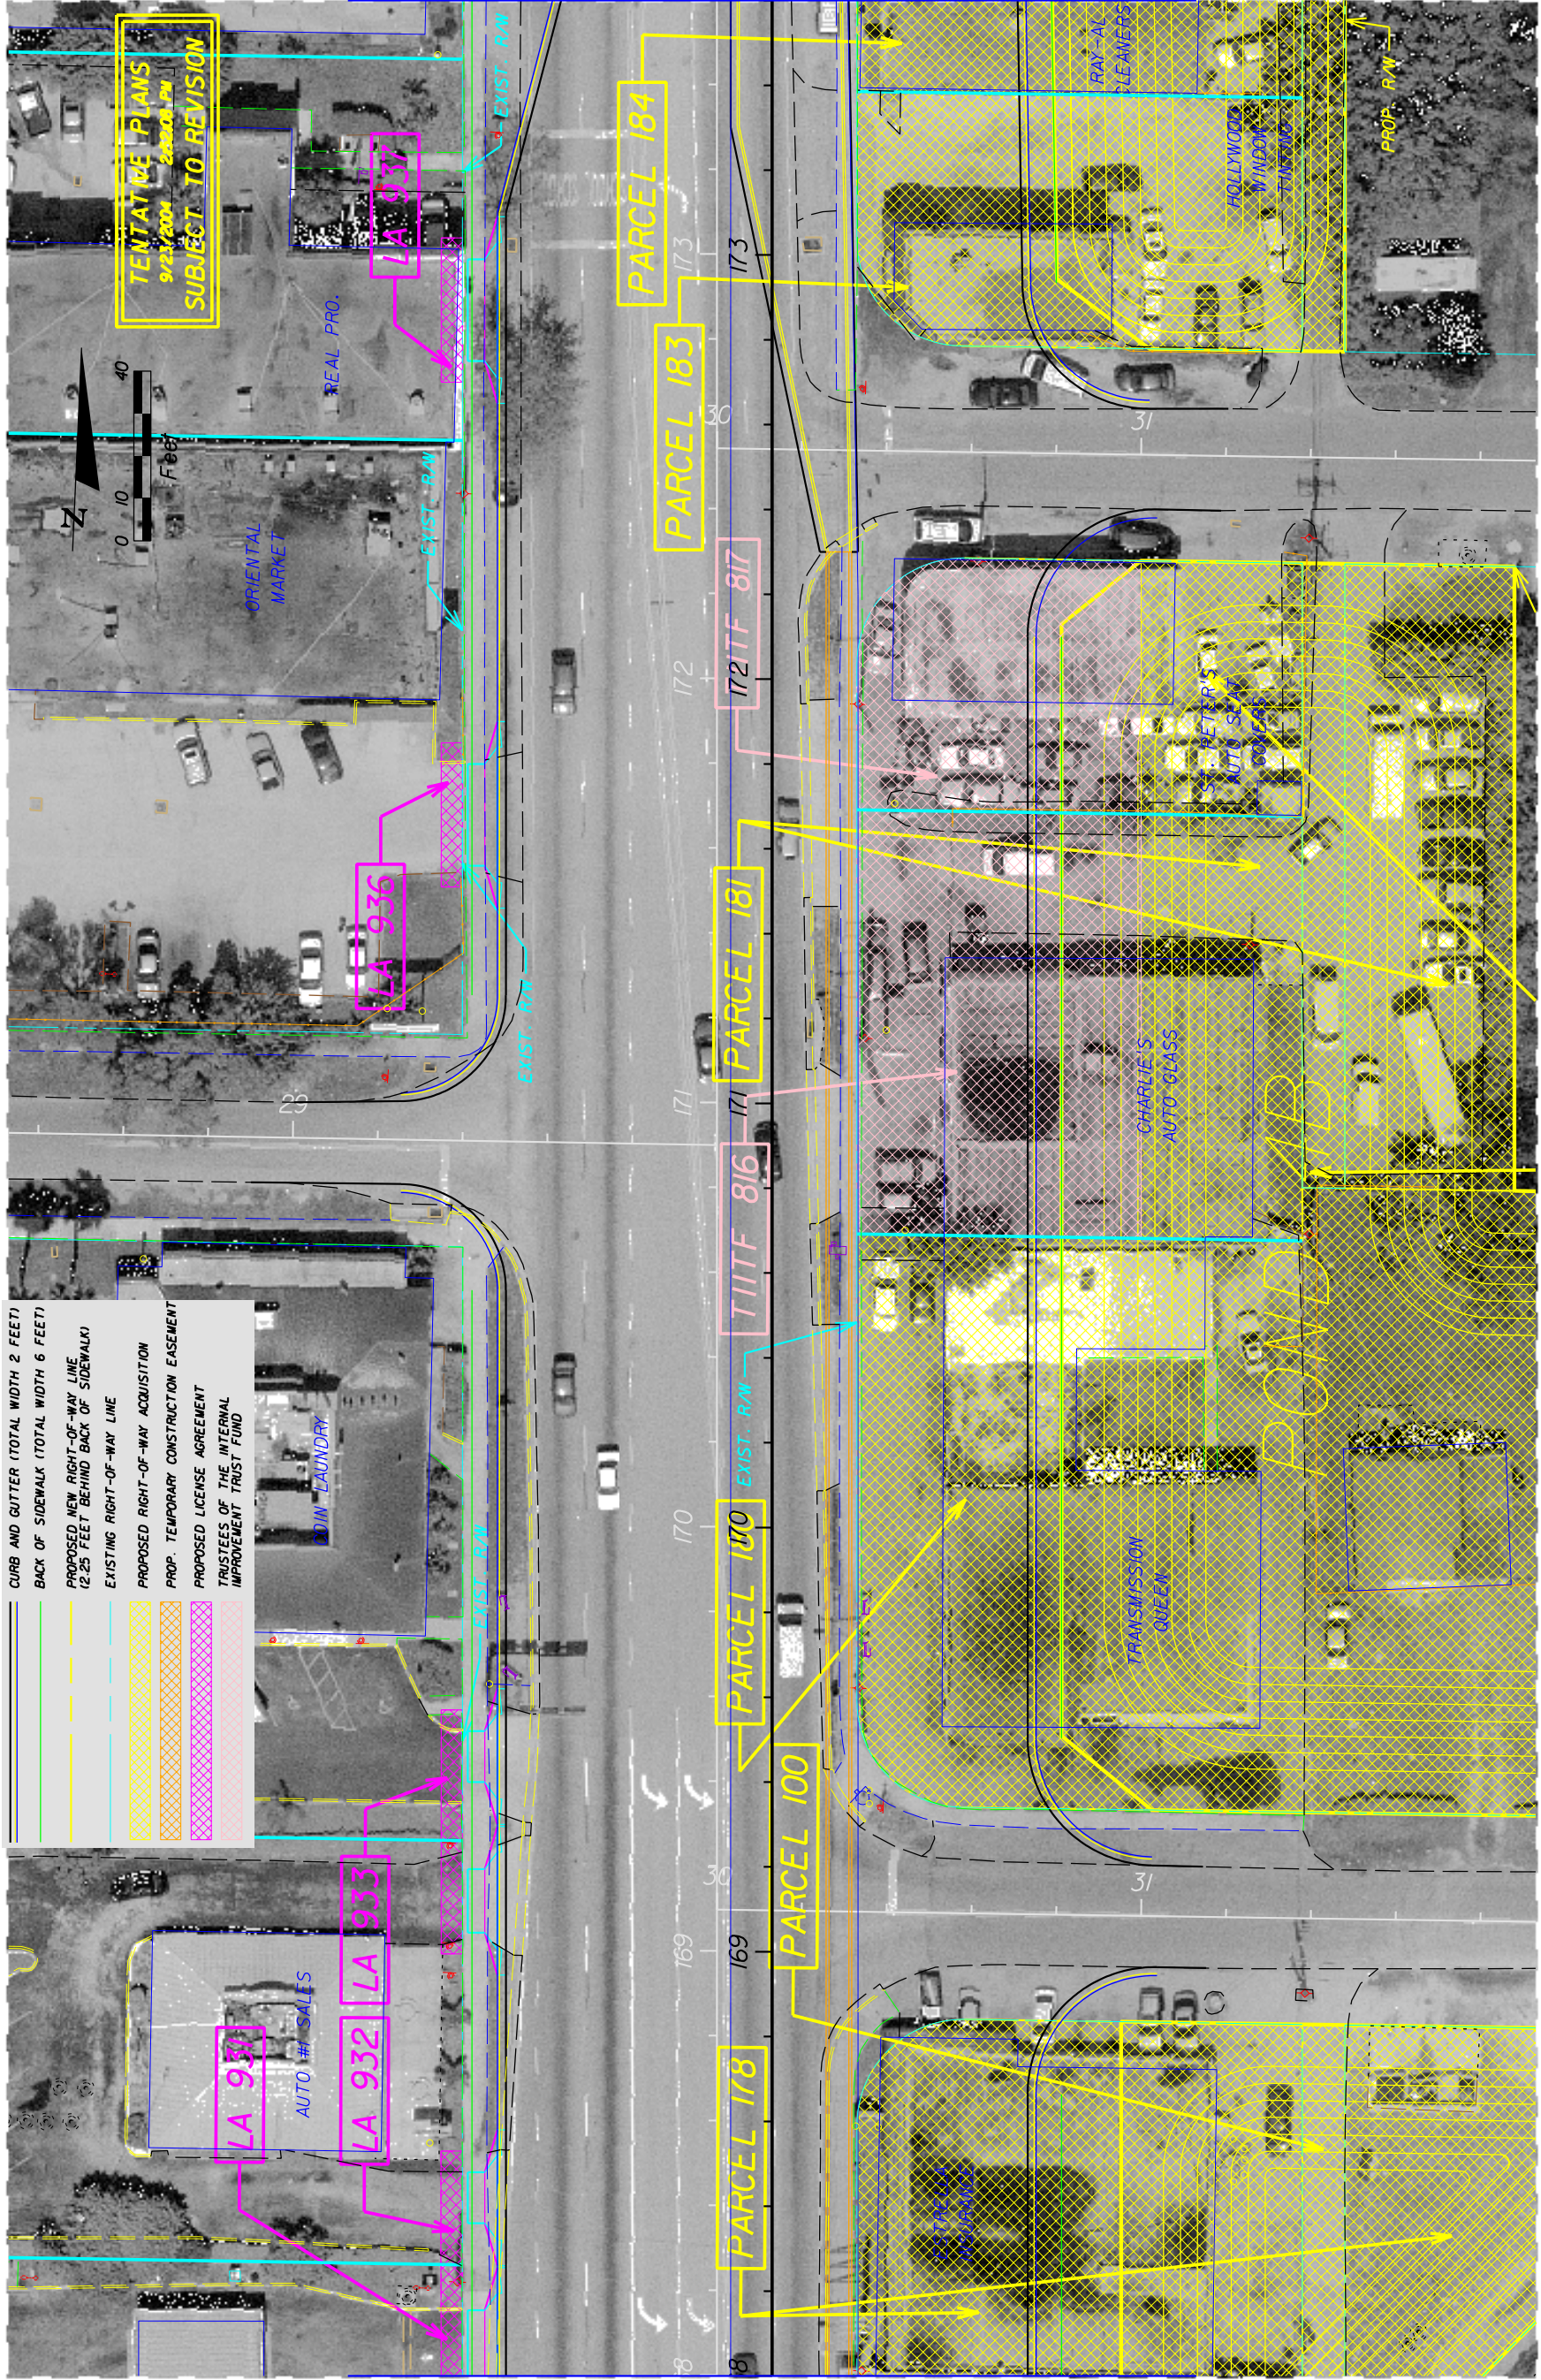

MATCH LINE STA. 173+60.00

TYLER Street

POLK Street

| REVISIONS |  | DESCRIPTION | DATE | BY |
|-----------|--|-------------|------|----|
|           |  |             |      |    |

ENGINEER OF RECORD:  
 JAMES EUGENE FORD, P.E. \* 47526  
 3400 W. COMMERCIAL BLVD.  
 FORT LAUDERDALE, FL 33309

|                  |         |                              |  |
|------------------|---------|------------------------------|--|
| STATE OF FLORIDA |         | DEPARTMENT OF TRANSPORTATION |  |
| ROAD NO.         | COUNTY  | FINANCIAL PROJECT ID         |  |
| 7                | BROWARD | 22774-1-52-01                |  |

ROADWAY PLAN - SR 7

SHEET NO. 47