


POLK Street

FILMORE Street

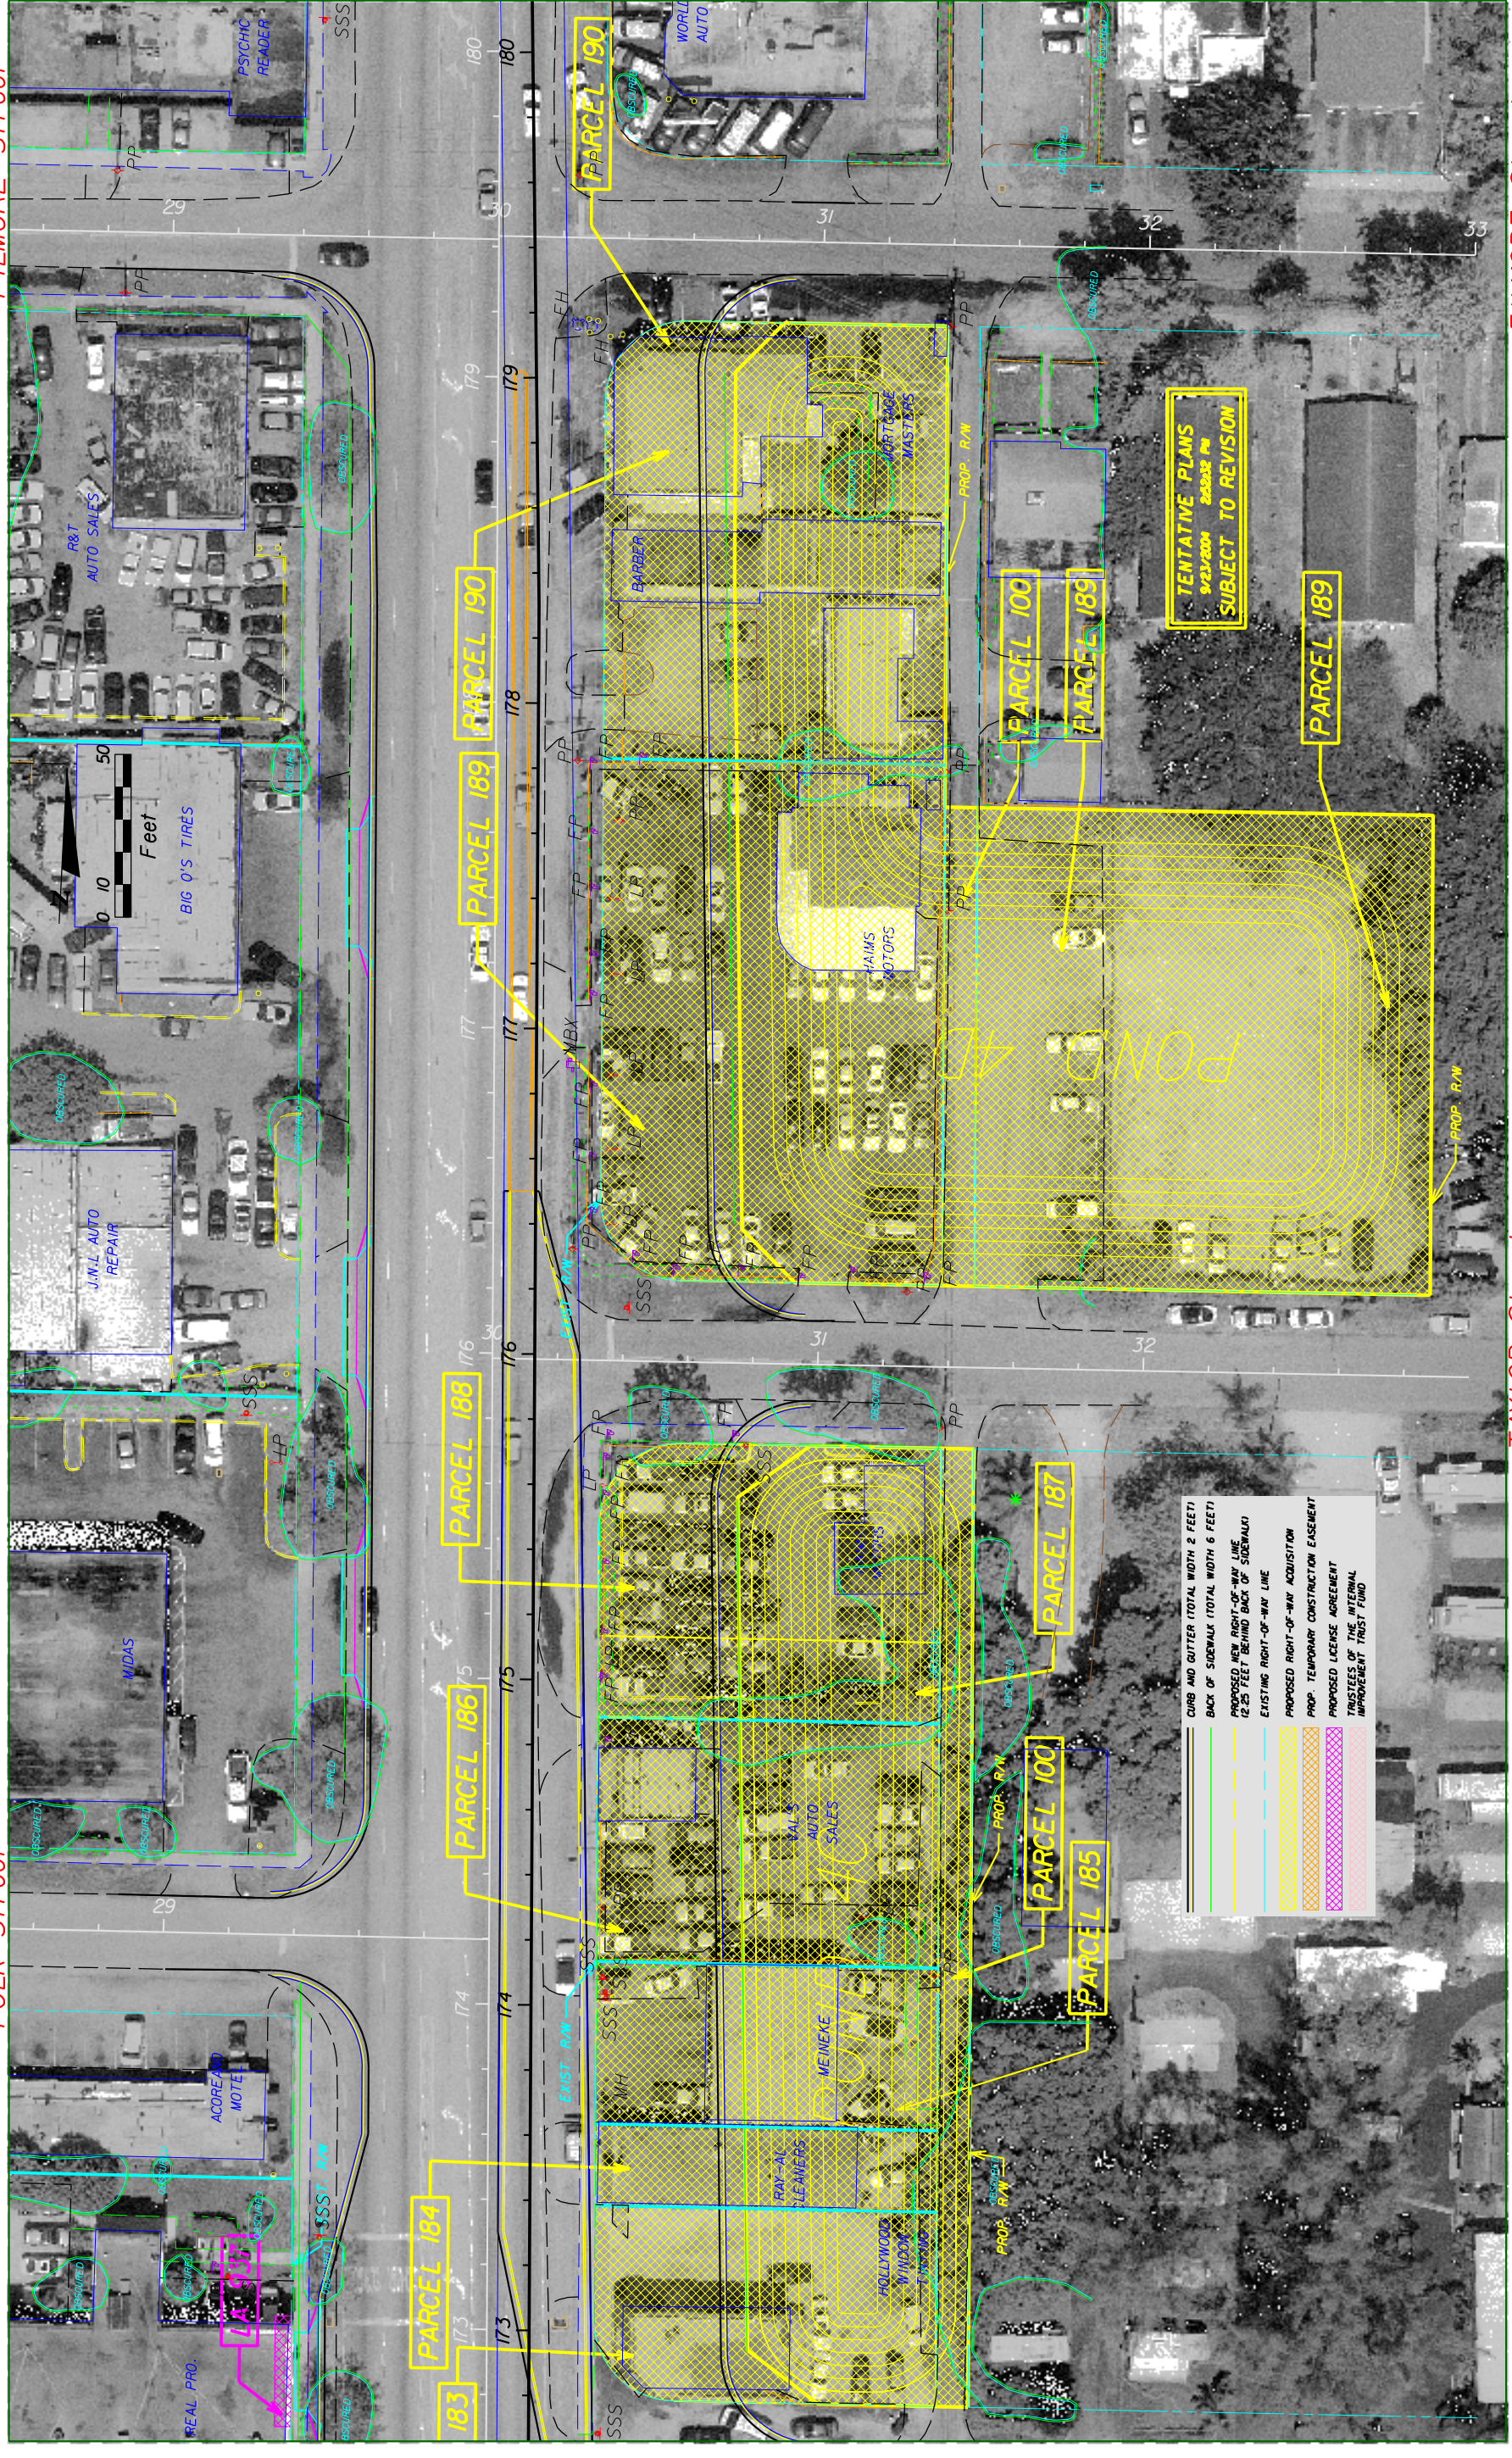

TAYLOR Street

FILMORE Street

REVISIONS		DESCRIPTION	
DATE	BY	DATE	BY

ENGINEER OF RECORD:
 JAMES EUGENE FORD, P.E. * 47526
 3400 W. COMMERCIAL BLVD.
 FORT LAUDERDALE, FL 33309

STATE OF FLORIDA	
DEPARTMENT OF TRANSPORTATION	
ROAD NO.	COUNTY
7	BROWARD
FINANCIAL PROJECT ID	
22774-1-52-01	

SHEET NO. 56

POND PLAN-PONDS 4C & 4D

9/23/2004 2:52:32 PM
 c:\v\jmspro1\1\527\roadway\planrd56.dgn
 \$USER\$