


SR-7 PROPOSED INTERSECTION TYPICAL SECTION
 AT HOLLYWOOD BLVD.
 FROM STA. 160+50 TO 164+70 (☺ SR 7)

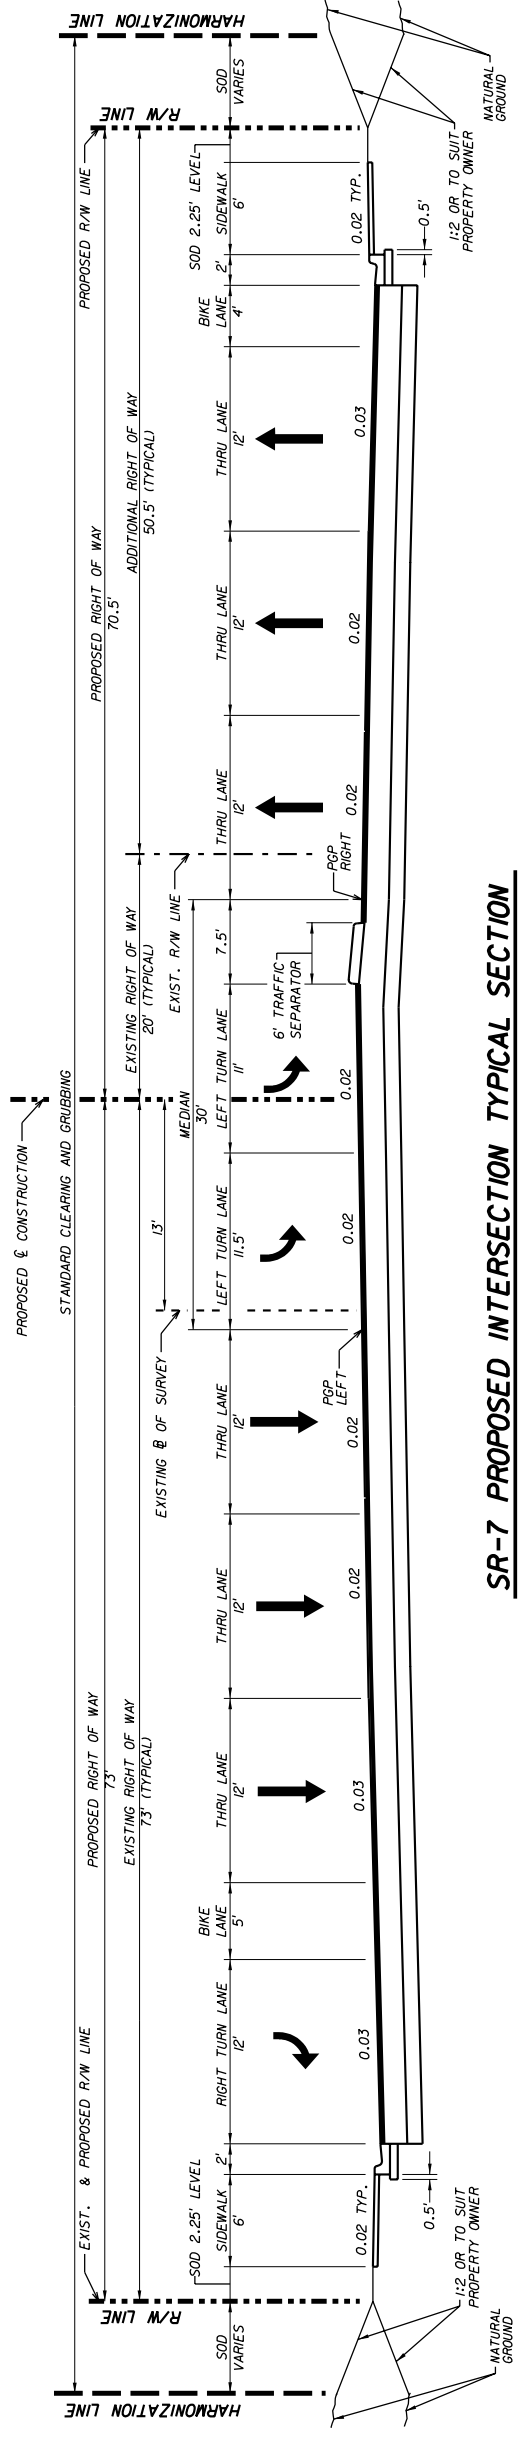

SR-7 PROPOSED INTERSECTION TYPICAL SECTION
 AT HOLLYWOOD BLVD.
 FROM STA. 166+60 TO 172+30 (☺ SR 7)

TENTATIVE PLANS
 9/23/2004 3:24:43 PM
SUBJECT TO REVISION

REVISIONS		DESCRIPTION	
DATE	BY	DATE	BY

ENGINEER OF RECORD: JAMES EUGENE FORD, P.E. * 47526 3400 W. COMMERCIAL BLVD. FORT LAUDERDALE, FL 33309		STATE OF FLORIDA DEPARTMENT OF TRANSPORTATION	
ROAD NO. 7	COUNTY BROWARD	FINANCIAL PROJECT ID 22774-1-52-01	

TYPICAL SECTION		SHEET NO. 14
-----------------	--	-----------------