


**SR-7 PROPOSED INTERSECTION TYPICAL SECTION**  
 AT PEMBROKE ROAD  
 FROM STA. 107+10 TO 110+80 (± SR 7)

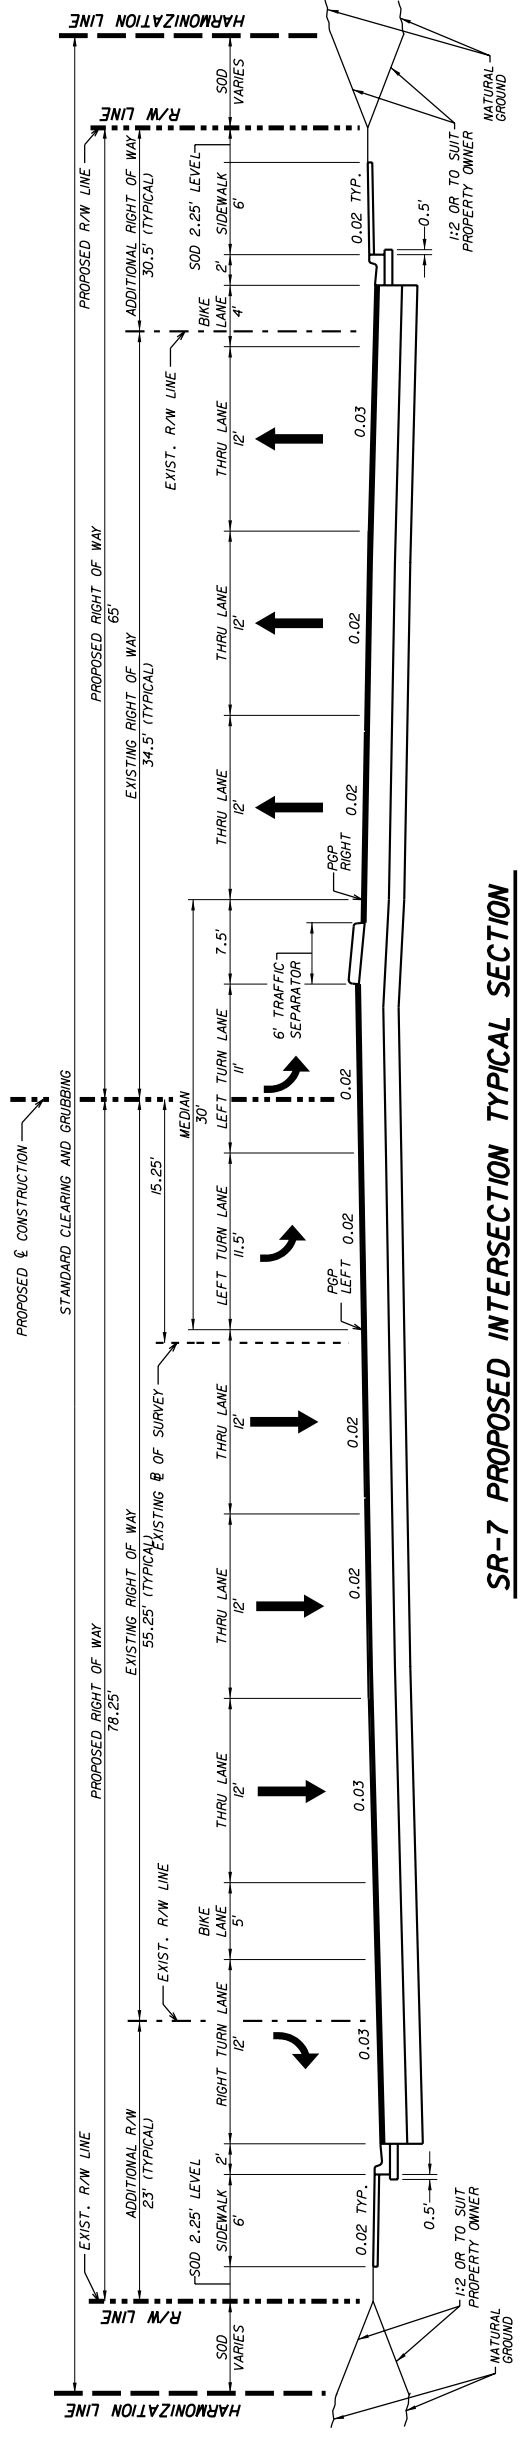

**SR-7 PROPOSED INTERSECTION TYPICAL SECTION**  
 AT PEMBROKE ROAD  
 FROM STA. 112+60 TO 117+80 (± SR 7)

**TENTATIVE PLANS**  
 9/23/2004 3:24:43 PM  
 SUBJECT TO REVISION

REVISIONS		DESCRIPTION	
DATE	BY	DATE	BY

ENGINEER OF RECORD:		STATE OF FLORIDA	
JAMES EUGENE FORD, P.E. * 47526		DEPARTMENT OF TRANSPORTATION	
3400 W. COMMERCIAL BLVD.		ROAD NO.	COUNTY
FORT LAUDERDALE, FL 33309		7	BROWARD
		FINANCIAL PROJECT ID	227774-1-52-01

TYPICAL SECTION		SHEET NO.	12
-----------------	--	-----------	----